


EAST FACING VILLA 327 SQ.YDS

327 SQ.YDS -EAST VILLA AREA STATEMENT	
Floors	SFT
Ground Floor	1743.83
First Floor	1743.83
Second Floor	1377.03
TOTAL AREA	4864.69

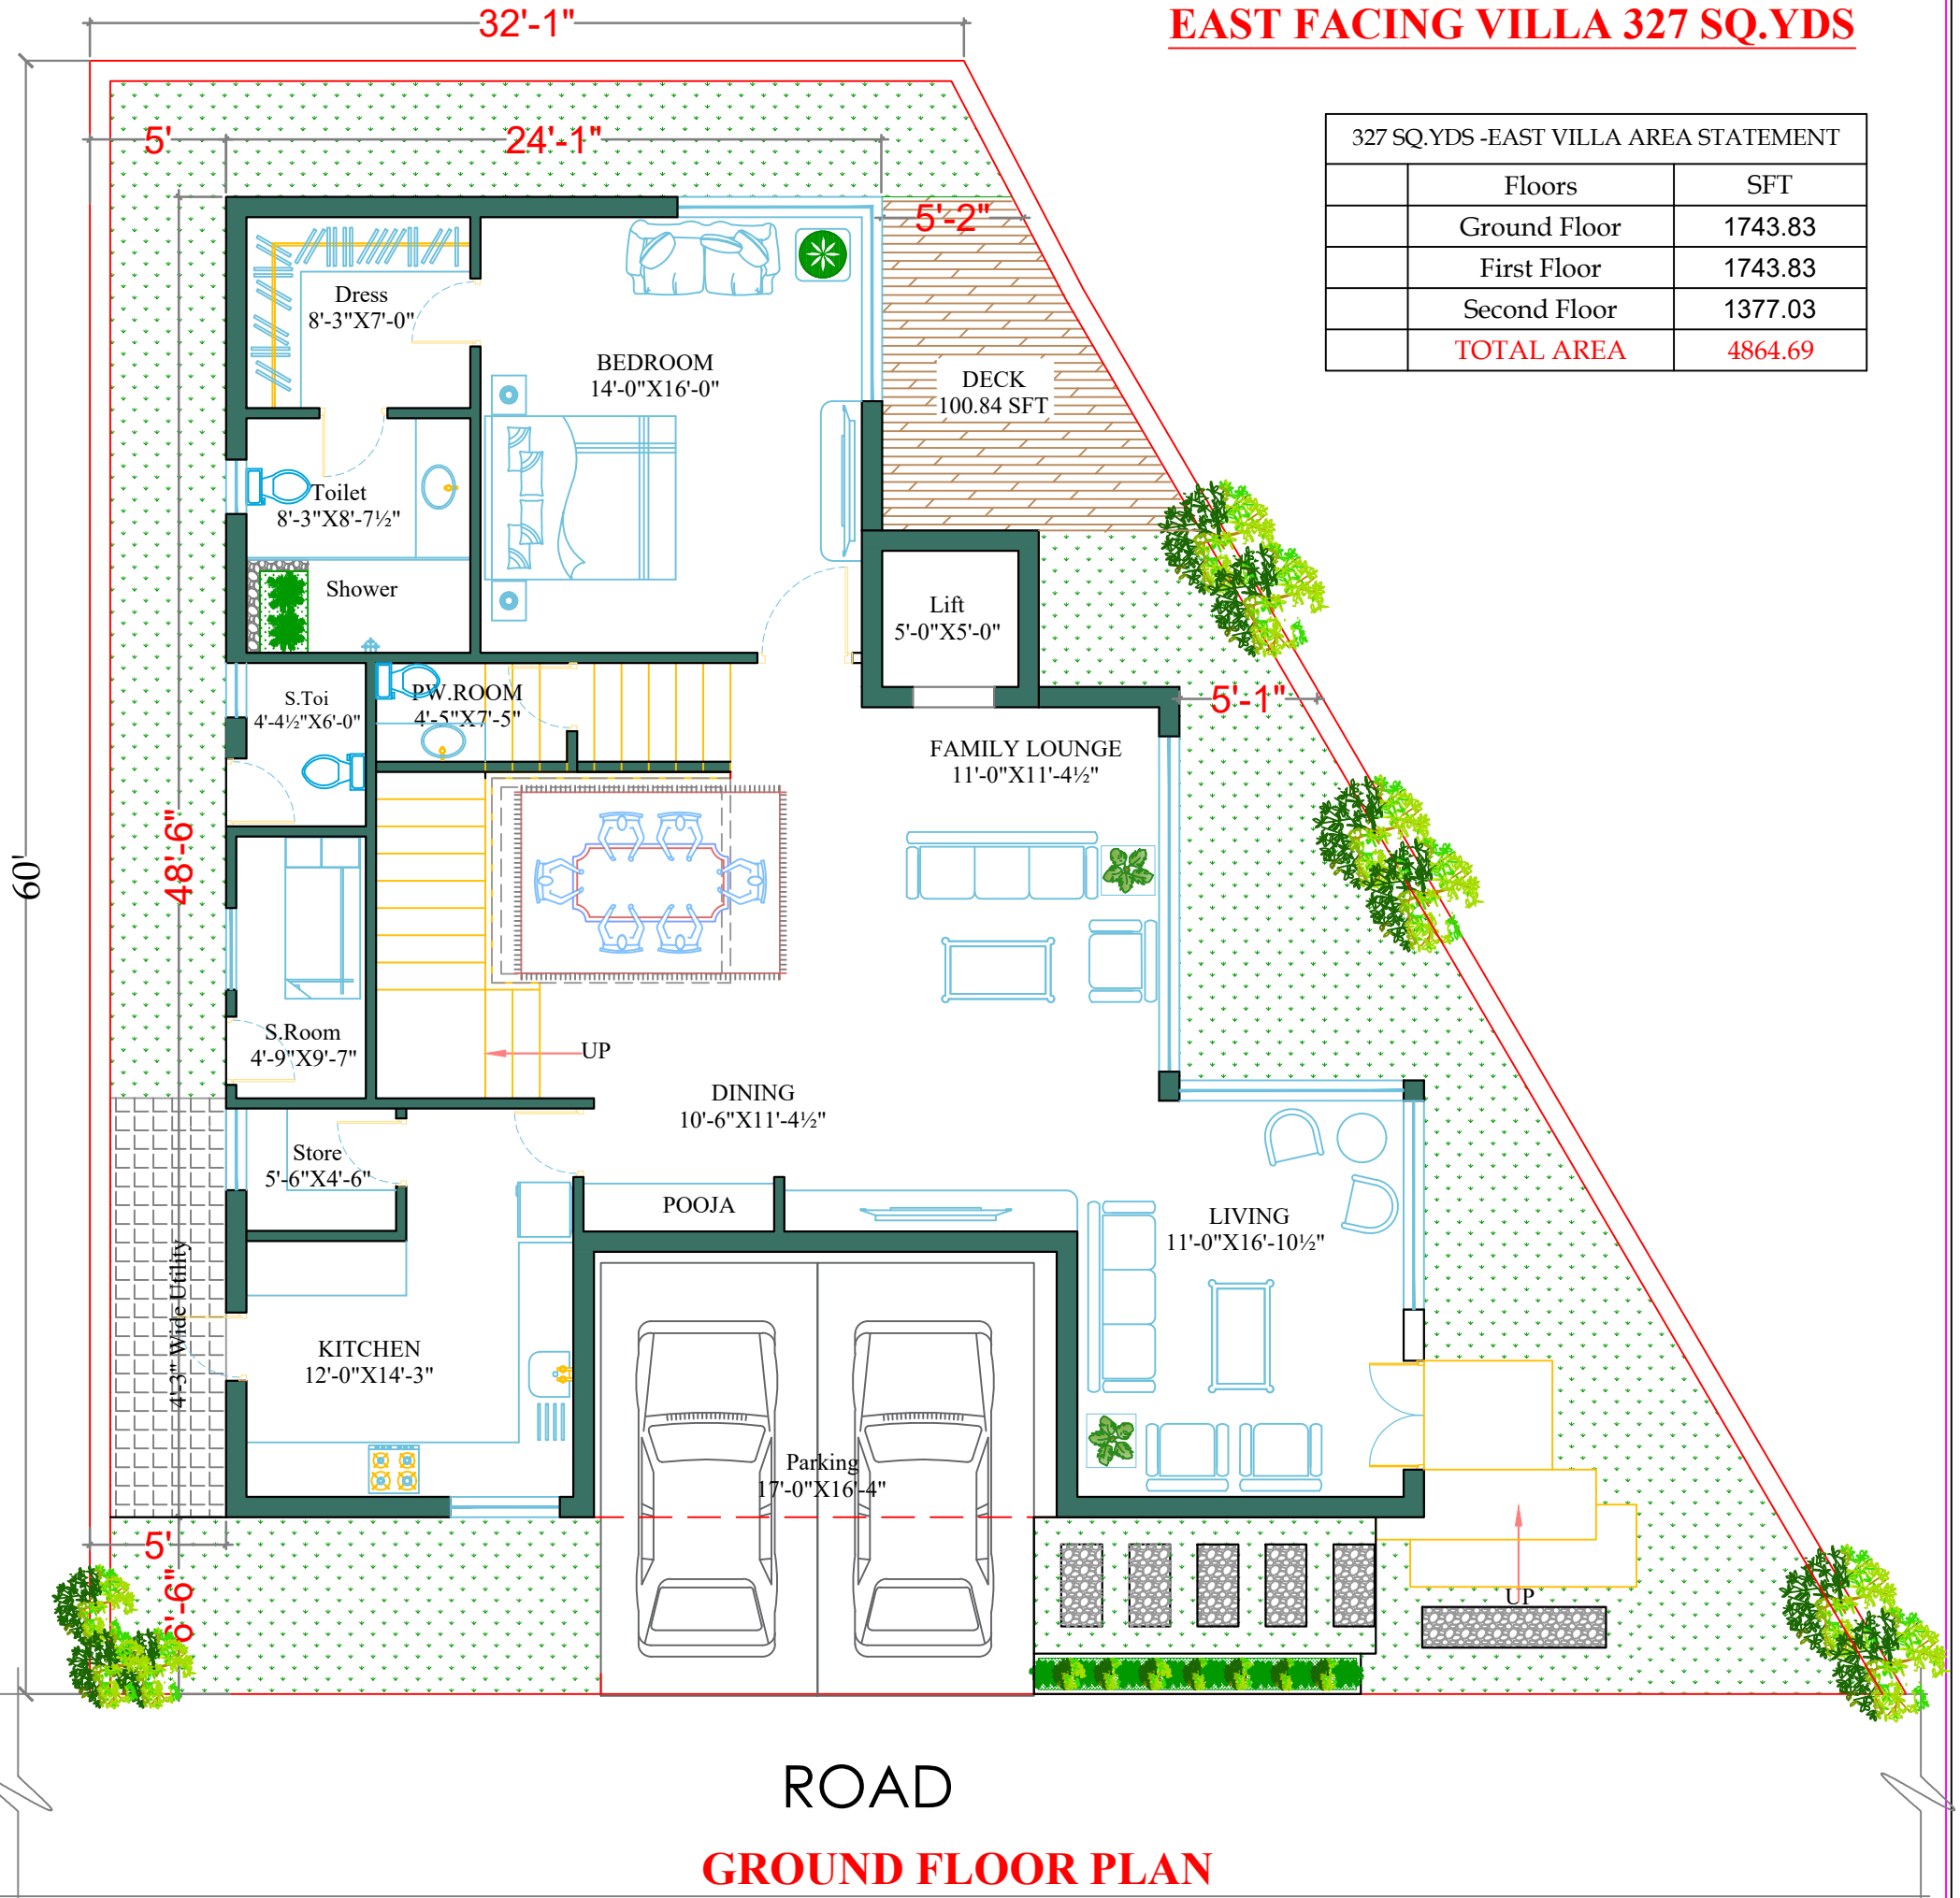


GROUND FLOOR PLAN

CLIENT:	PROJECT: 327 SQ.YDS - EAST FACING VILLA	TITLE: CONCEPTUAL DRAWINGS	REVISION NO:	NORTH:	DRAWN: LAKSHMI DURGA	Sudhir Associates <small>Architects Interior Designers 8-2-692, BANJARA HILLS, ROAD NO.12 HYDERABAD, Phone: 2322261, 23316428 Email: sudhirassociates3002@yahoo.com</small>
	LOCATION: THUKKUGUDA	SUB TITLE: GROUND FLOOR		CHECKED: Ar.Shruthi	SCALE: N.T.S.	
				DATE: 02.02.24		


EAST FACING VILLA 327 SQ.YDS



ROAD
FIRST FLOOR PLAN

CLIENT:	PROJECT: 327 SQ.YDS - EAST FACING VILLA	TITLE: CONCEPTUAL DRAWINGS	REVISION NO:	NORTH: W N E S	DRAWN: LAKSHMI DURGA	 Sudhir Associates <small>Architects Interior Designers 8-2-692, BANJARA HILLS, ROAD NO.12, HYDERABAD, Phone: 2332361, 23316428 E-mail: sudhirassociates2002@yahoo.com</small>
	LOCATION: THUKKUGUDA	SUB TITLE: FIRST FLOOR			CHECKED: Ar.Shruthi	
					DATE: 02.02.24	

EAST FACING VILLA 327 SQ.YDS

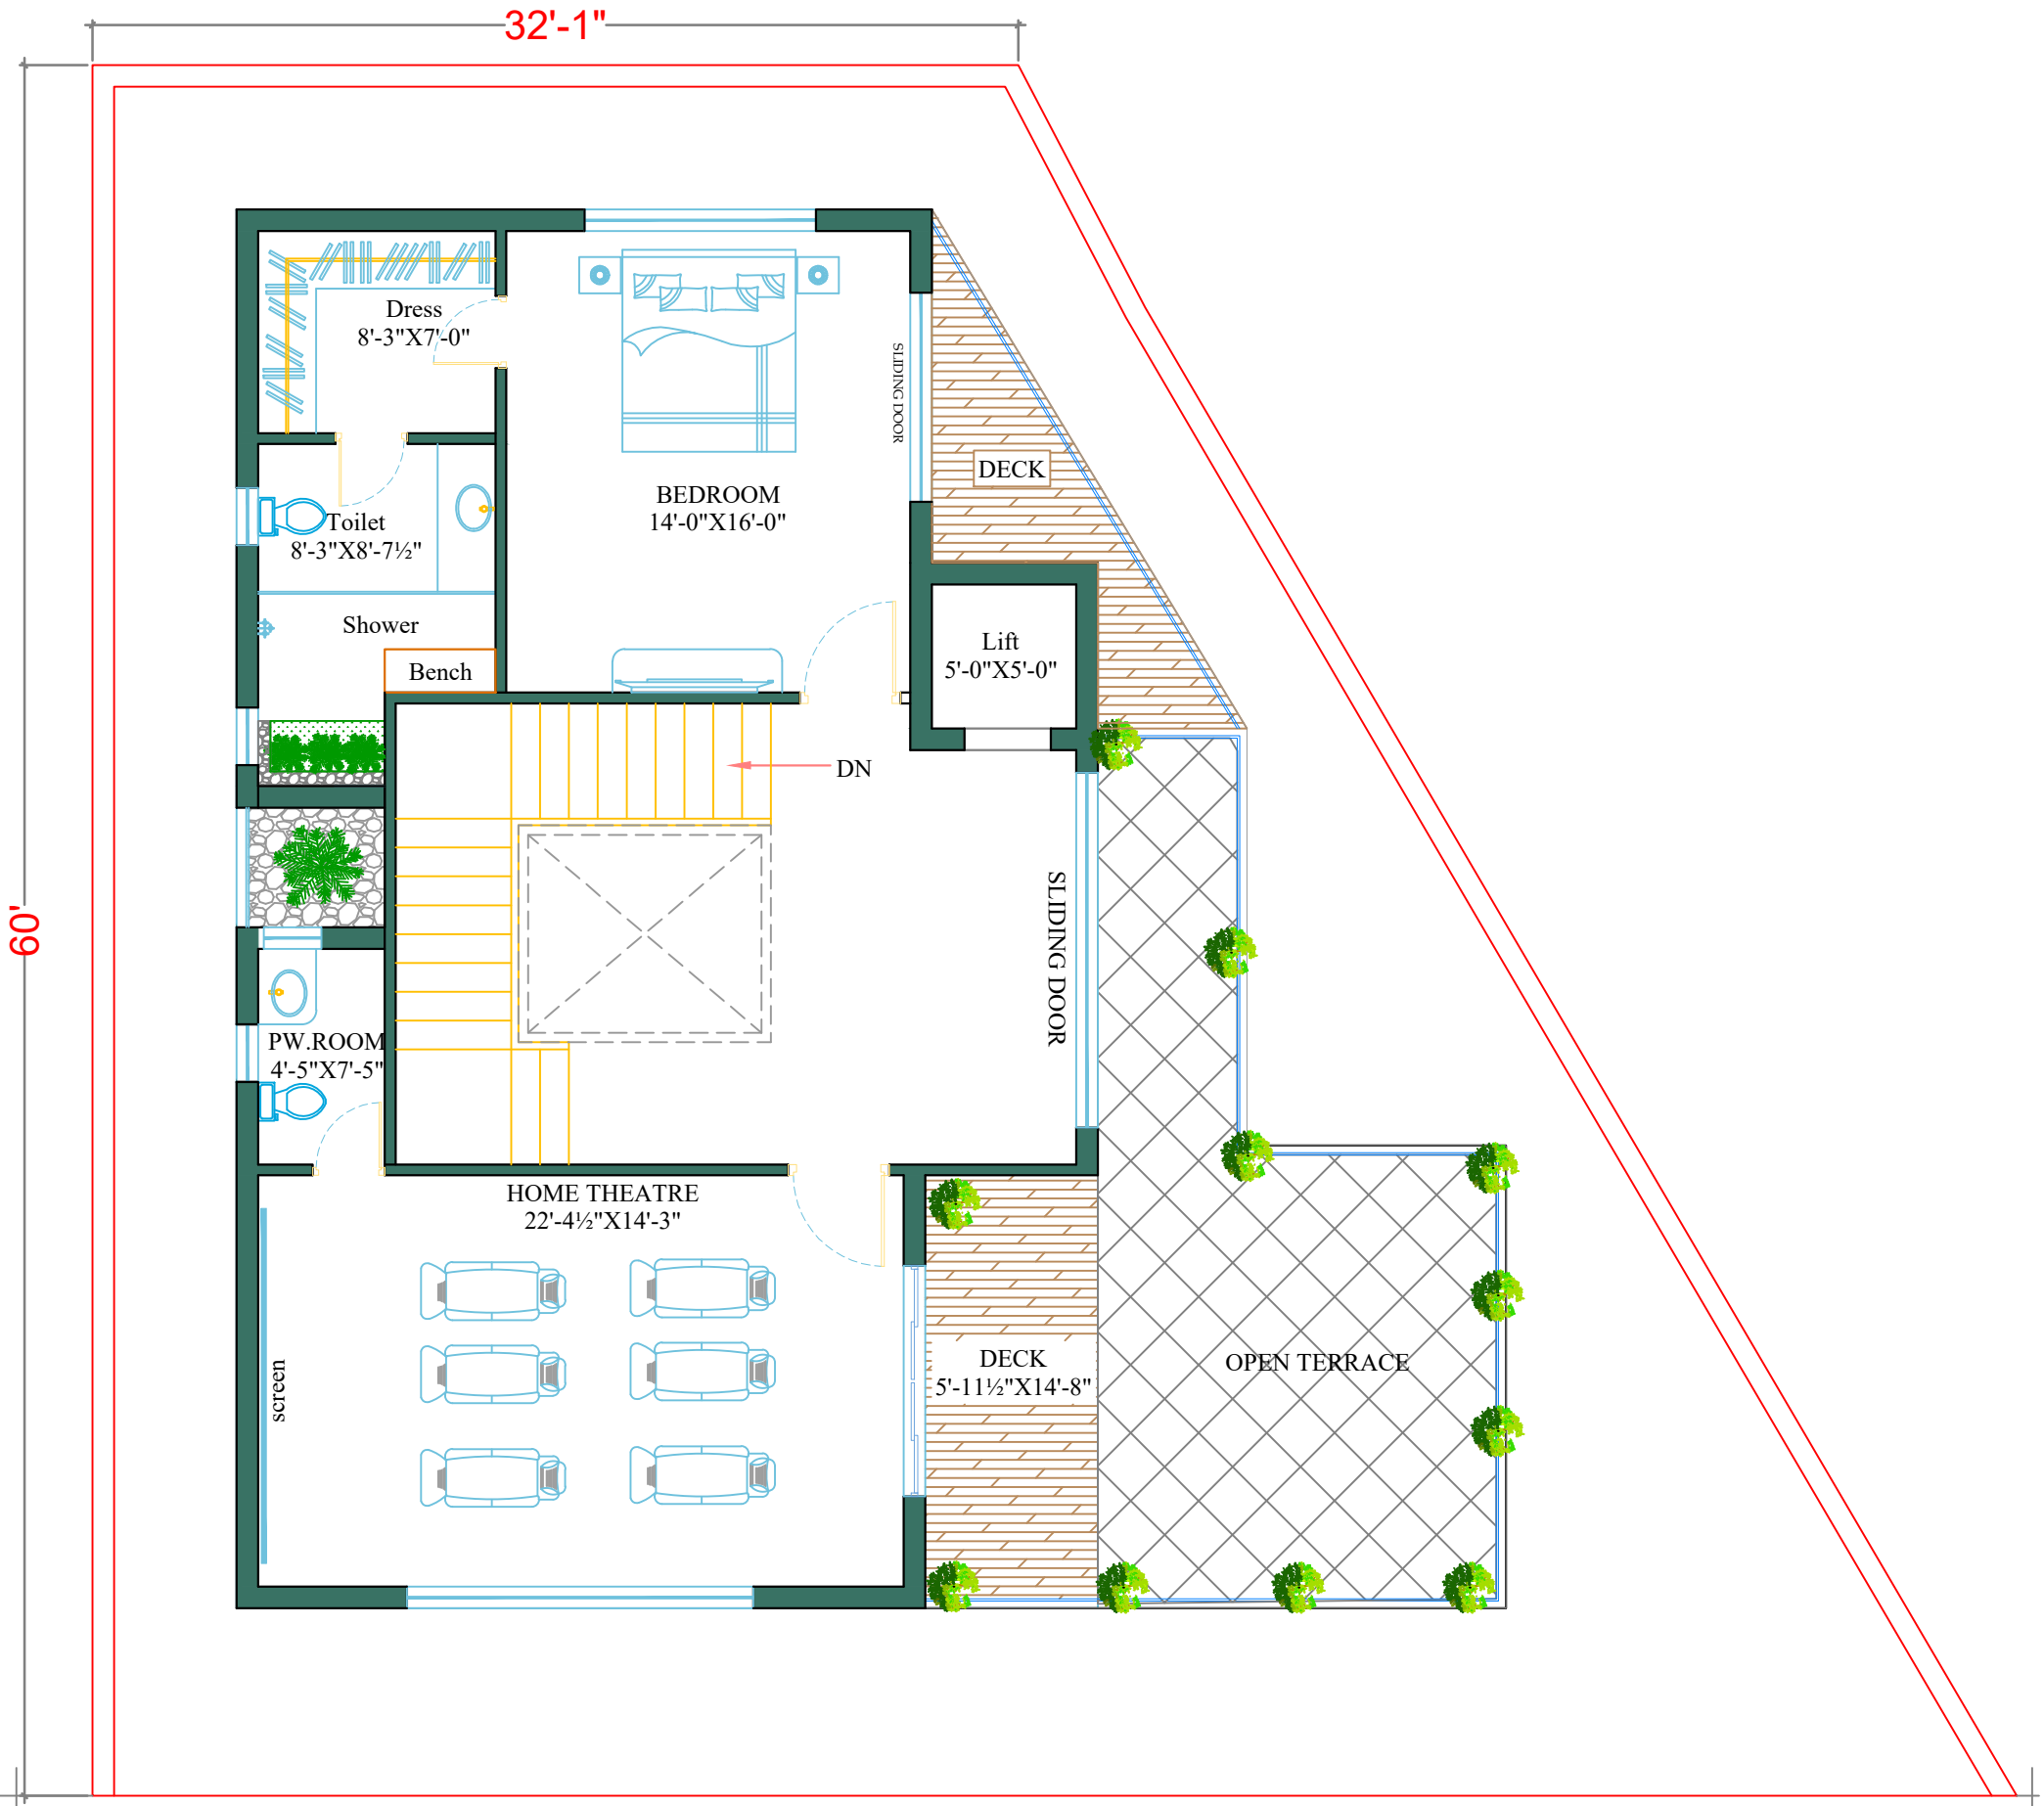

ROAD SECOND FLOOR PLAN

CLIENT:	PROJECT: 327 SQ.YDS - EAST FACING VILLA	TITLE: CONCEPTUAL DRAWINGS	REVISION NO:	NORTH: 	DRAWN: LAKSHMI DURGA	<p>Sudhir Associates Architects Interior Designers 8-2-692, BANJARA HILLS, ROAD NO.12 HYDERABAD, Phone: 23323261, 23316428 E-mail: sudhirassociates2002@yahoo.com</p>
	LOCATION: THUKKUGUDA	SUB TITLE: SECOND FLOOR		CHECKED: Ar.Shruthi		
				SCALE: N.T.S.		
				DATE: 02.02.24		