




WEST FACING VILLA 416 SQ.YDS

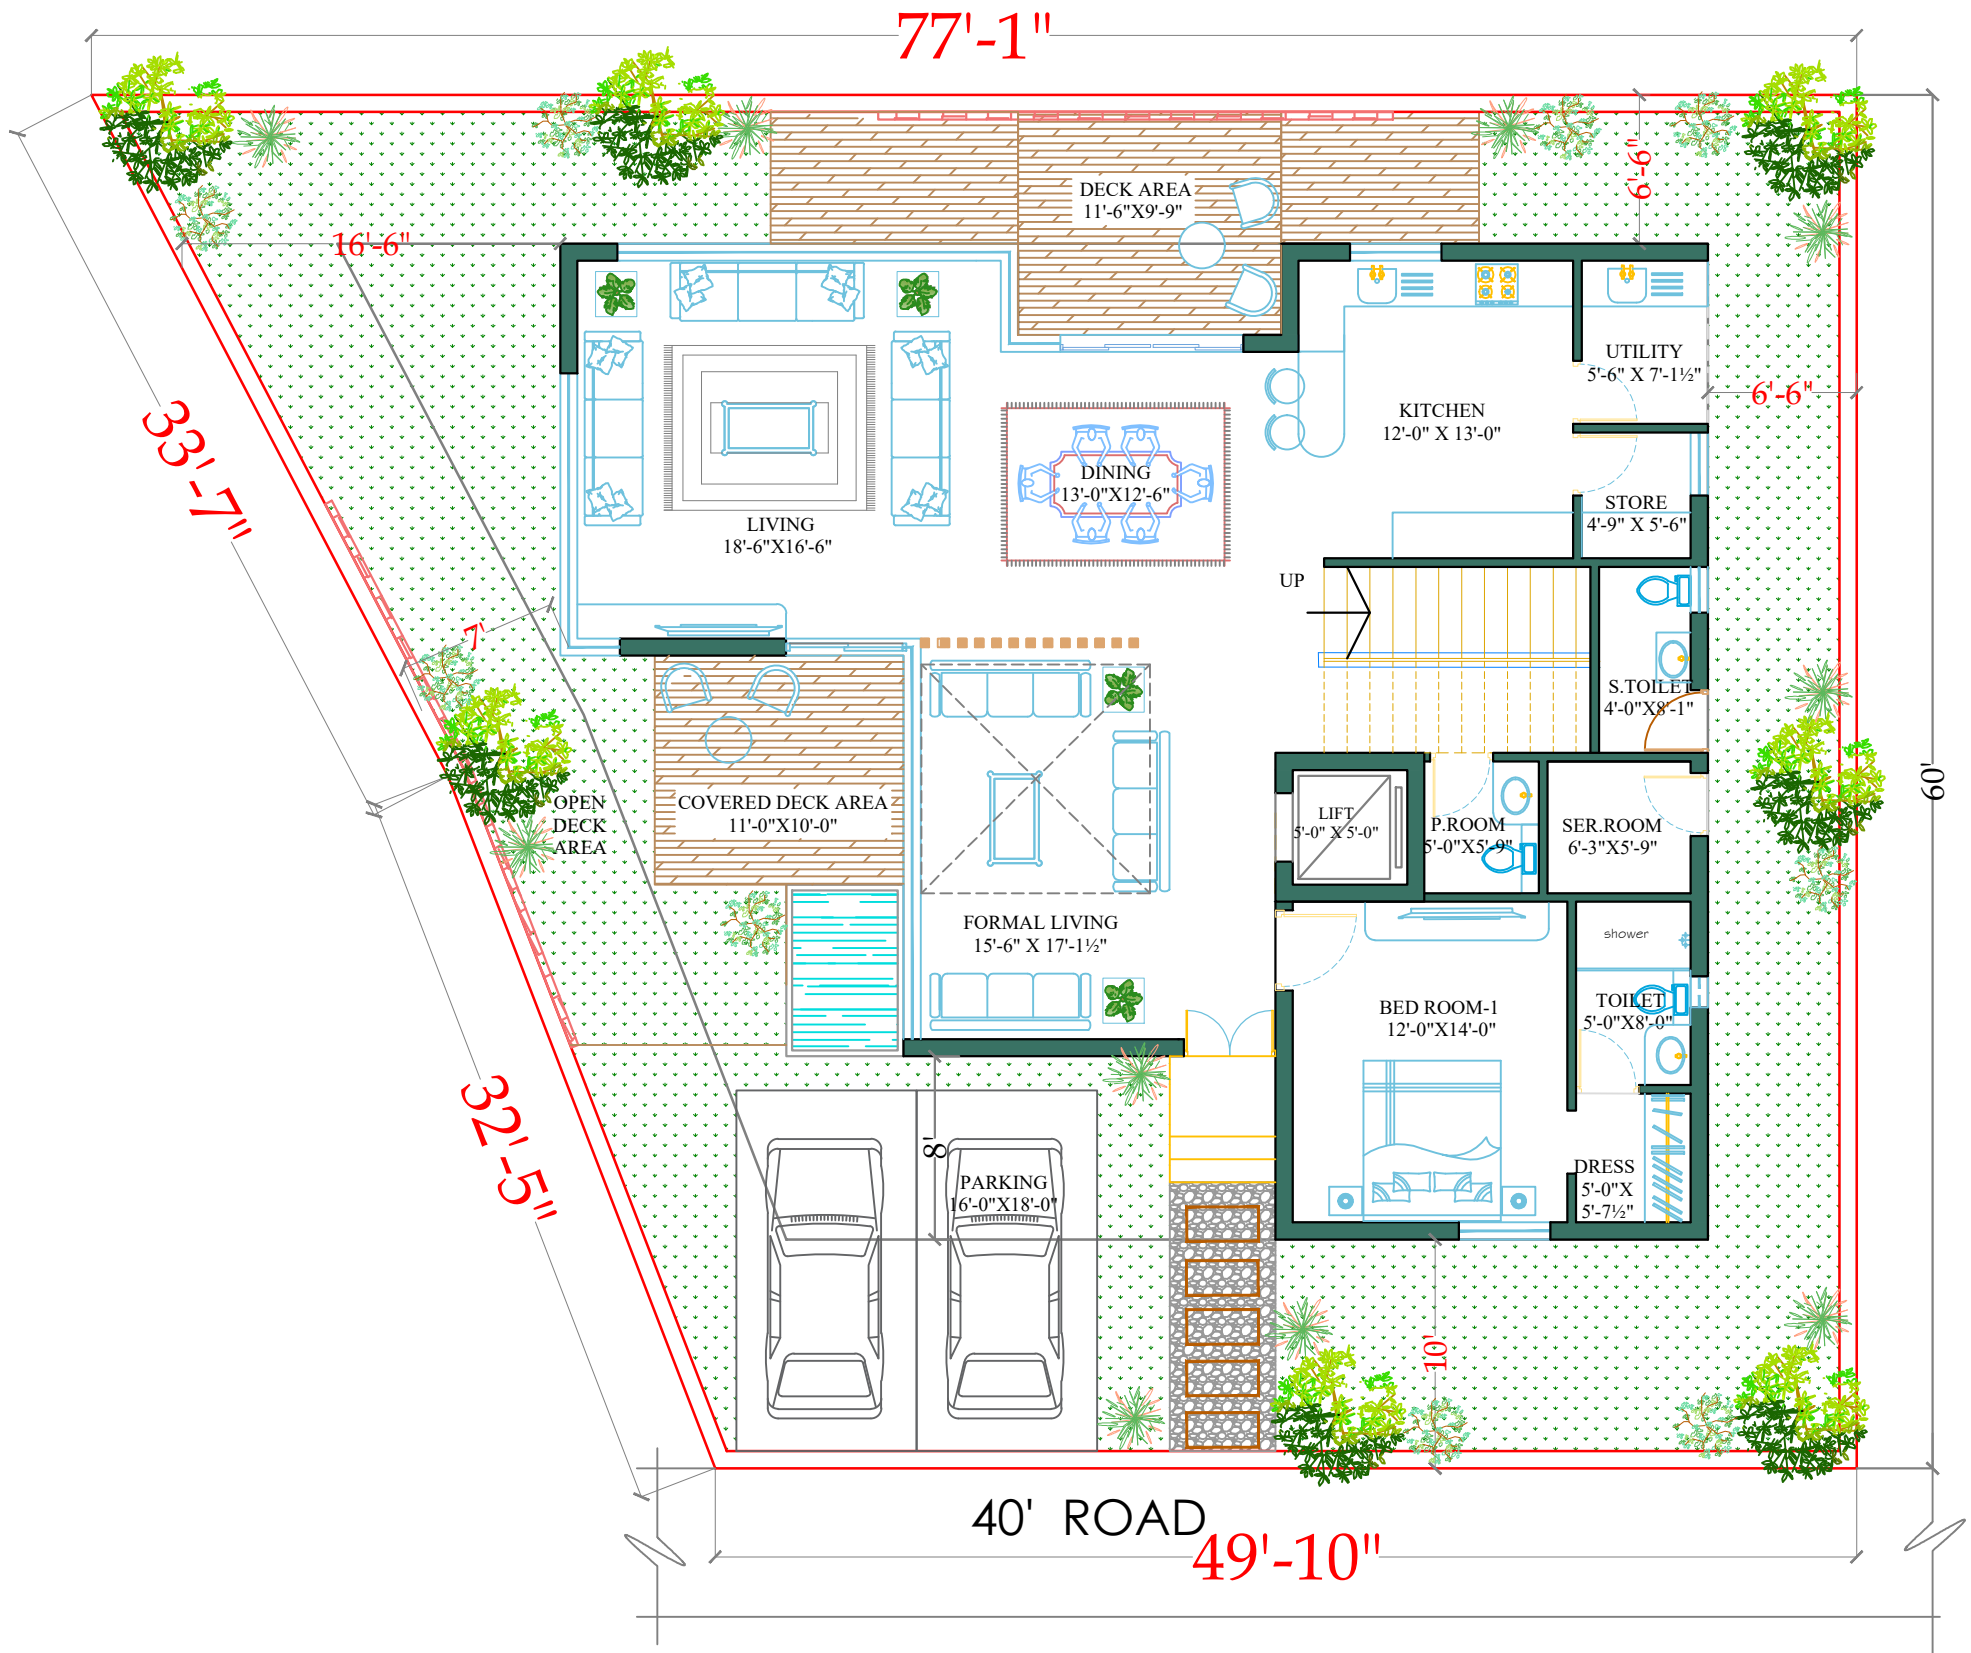


GROUND FLOOR PLAN

416 SQ.YDS -WEST VILLA AREA STATEMENT		
Floors	SFT	
Ground Floor	1985.71	
First Floor	1992.18	
Second Floor	1315.45	
TOTAL AREA	5293.34	

CLIENT:	PROJECT: 416 SQ.YDS - WEST FACING VILLA	TITLE: CONCEPTUAL DRAWINGS	REVISION NO:	NORTH	DRAWN: LAKSHMI DURGA	 Sudhir Associates <small>Architects - Interior Designers 8-2-492, BANJARA HILLS, ROAD NO.12, HYDERABAD, Phone: 2332261, 2336429 E-mail: sudhirassociates2002@yahoo.com</small>
	LOCATION: THUKKUGUDA	SUB TITLE: GROUND FLOOR			CHECKED: Ar.Shruthi	
					SCALE: N.T.S.	
					DATE: 08.02.24	


WEST FACING VILLA 416 SQ.YDS

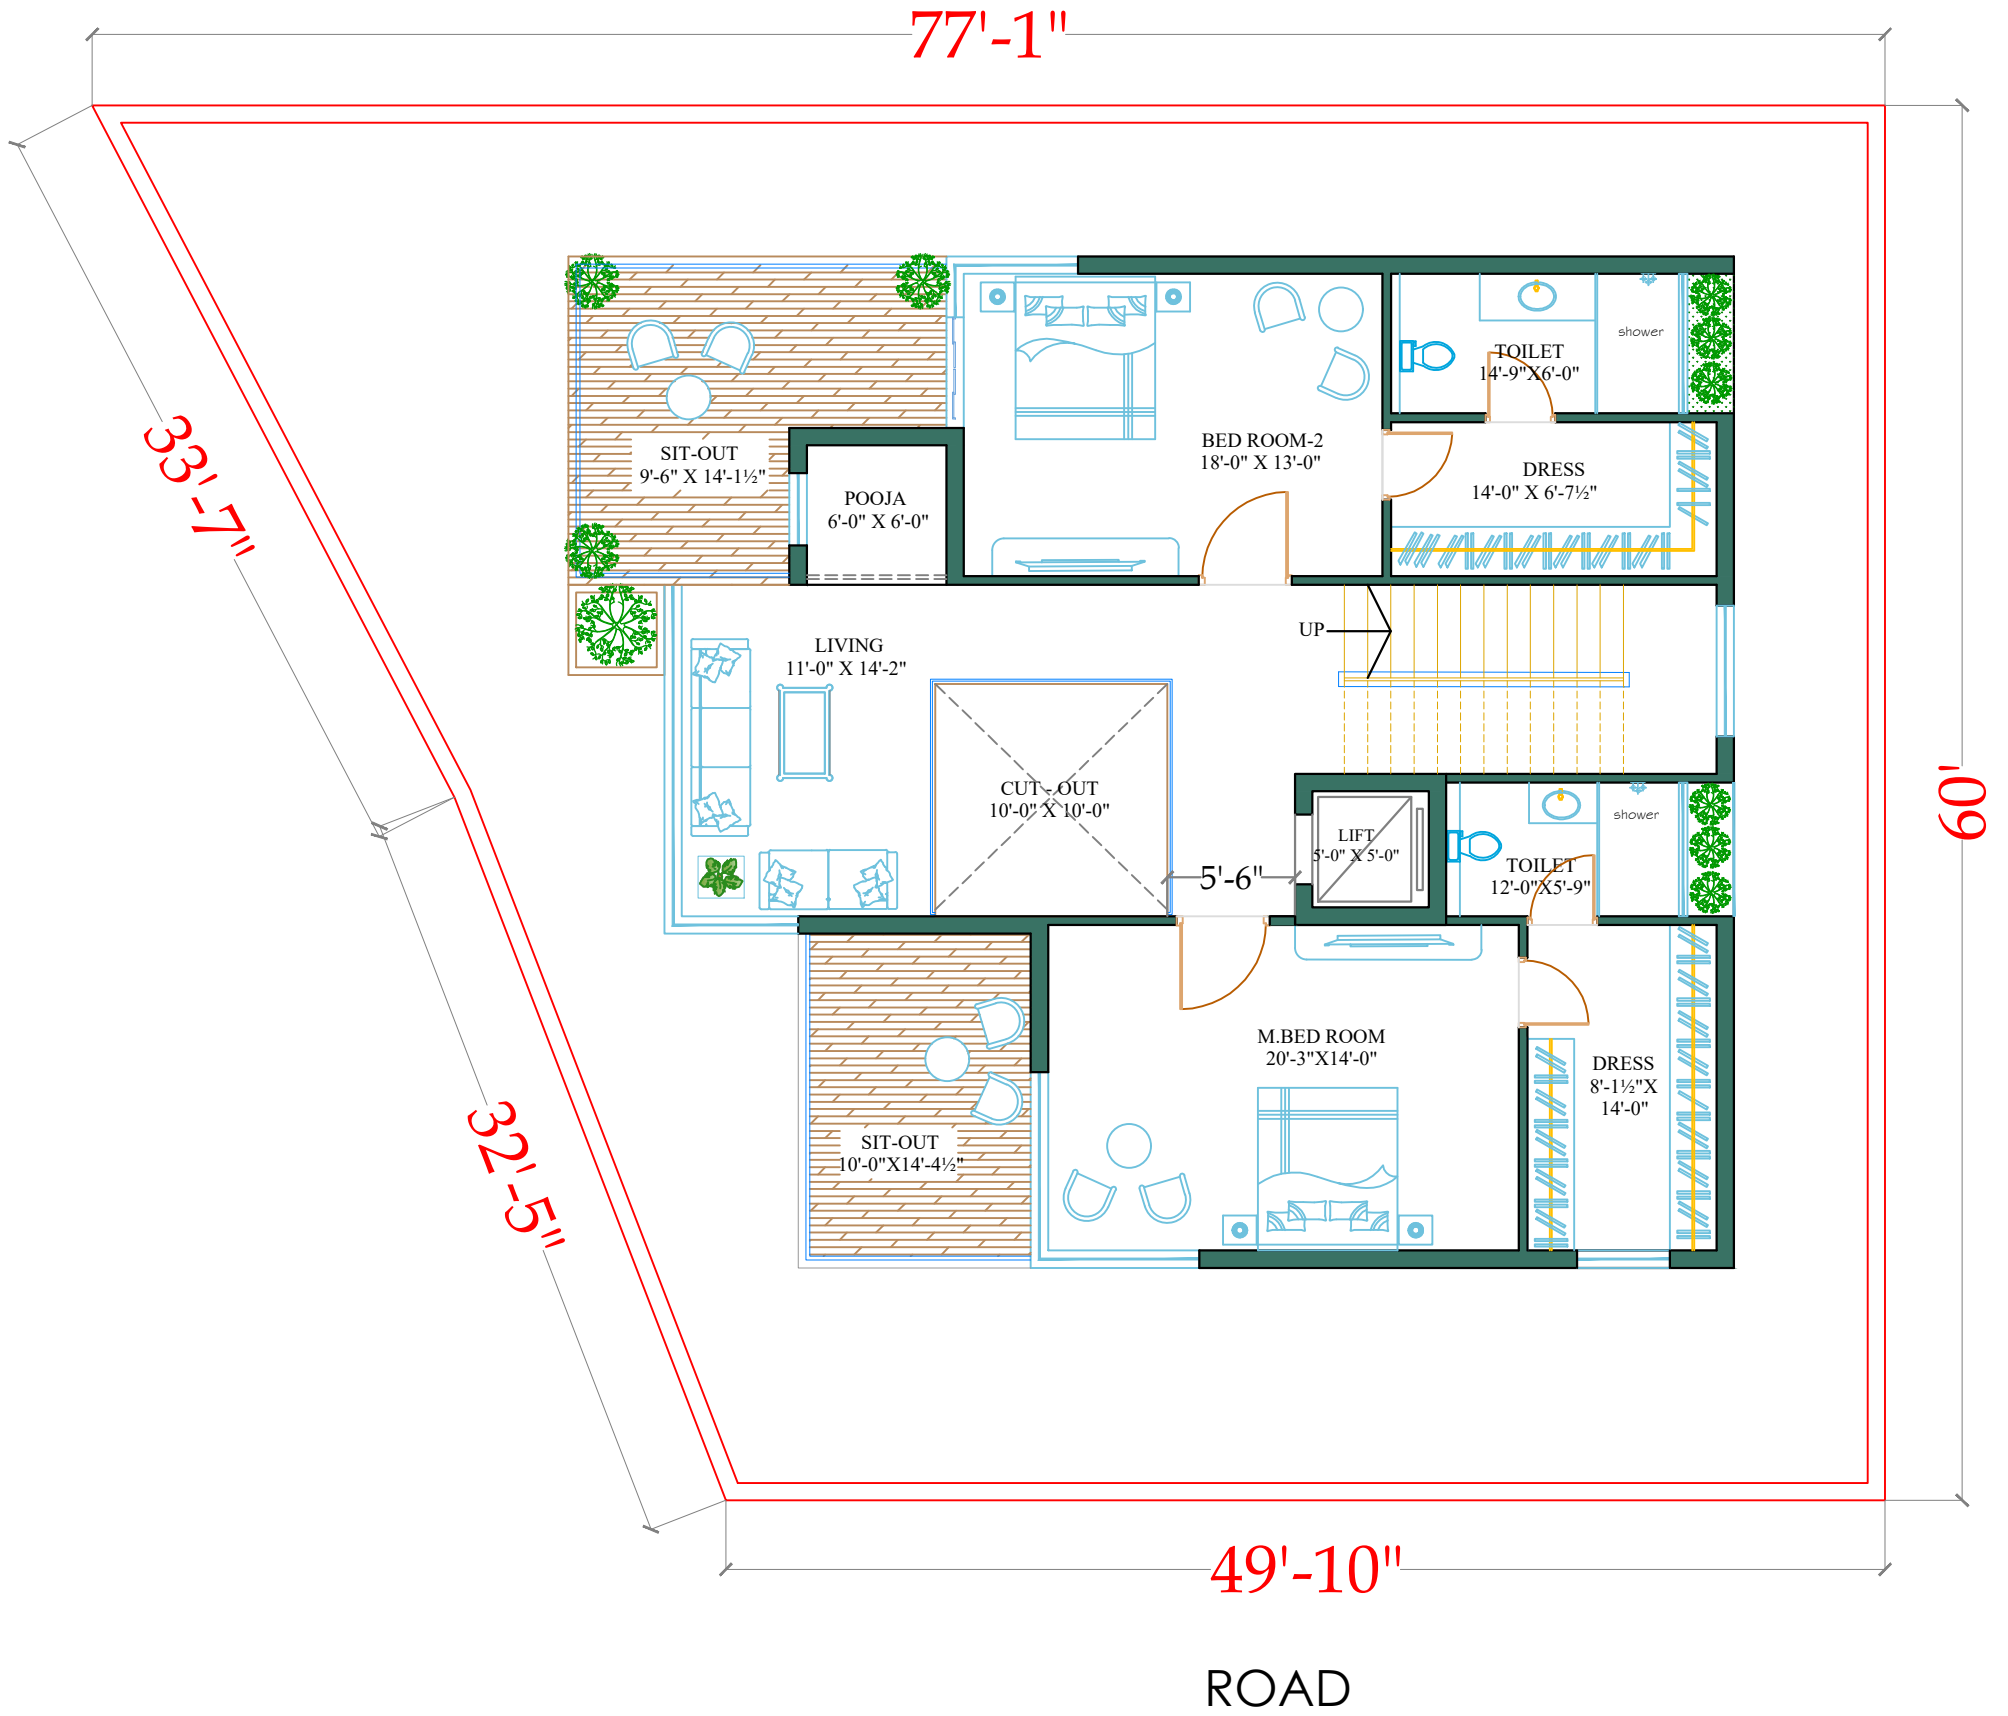

FIRST FLOOR PLAN

CLIENT:	PROJECT:	416 SQ.YDS - WEST FACING VILLA	TITLE:	CONCEPTUAL DRAWINGS	REVISION NO:		DRAWN:	LAKSHMI DURGA		
	LOCATION:	THUKKUGUDA	SUB TITLE:	FIRST FLOOR	DATE:		08.02.24			
							CHECKED:	Ar.Shruthi		<small>8-2-692, BANJARA HILLS, ROAD NO.12, HYDERABAD, Phone: 23322861, 23319428, E-mail: sudhrosocietys2002@yahoo.com</small>
							SCALE:	N.T.S.		

WEST FACING VILLA 416 SQ.YDS

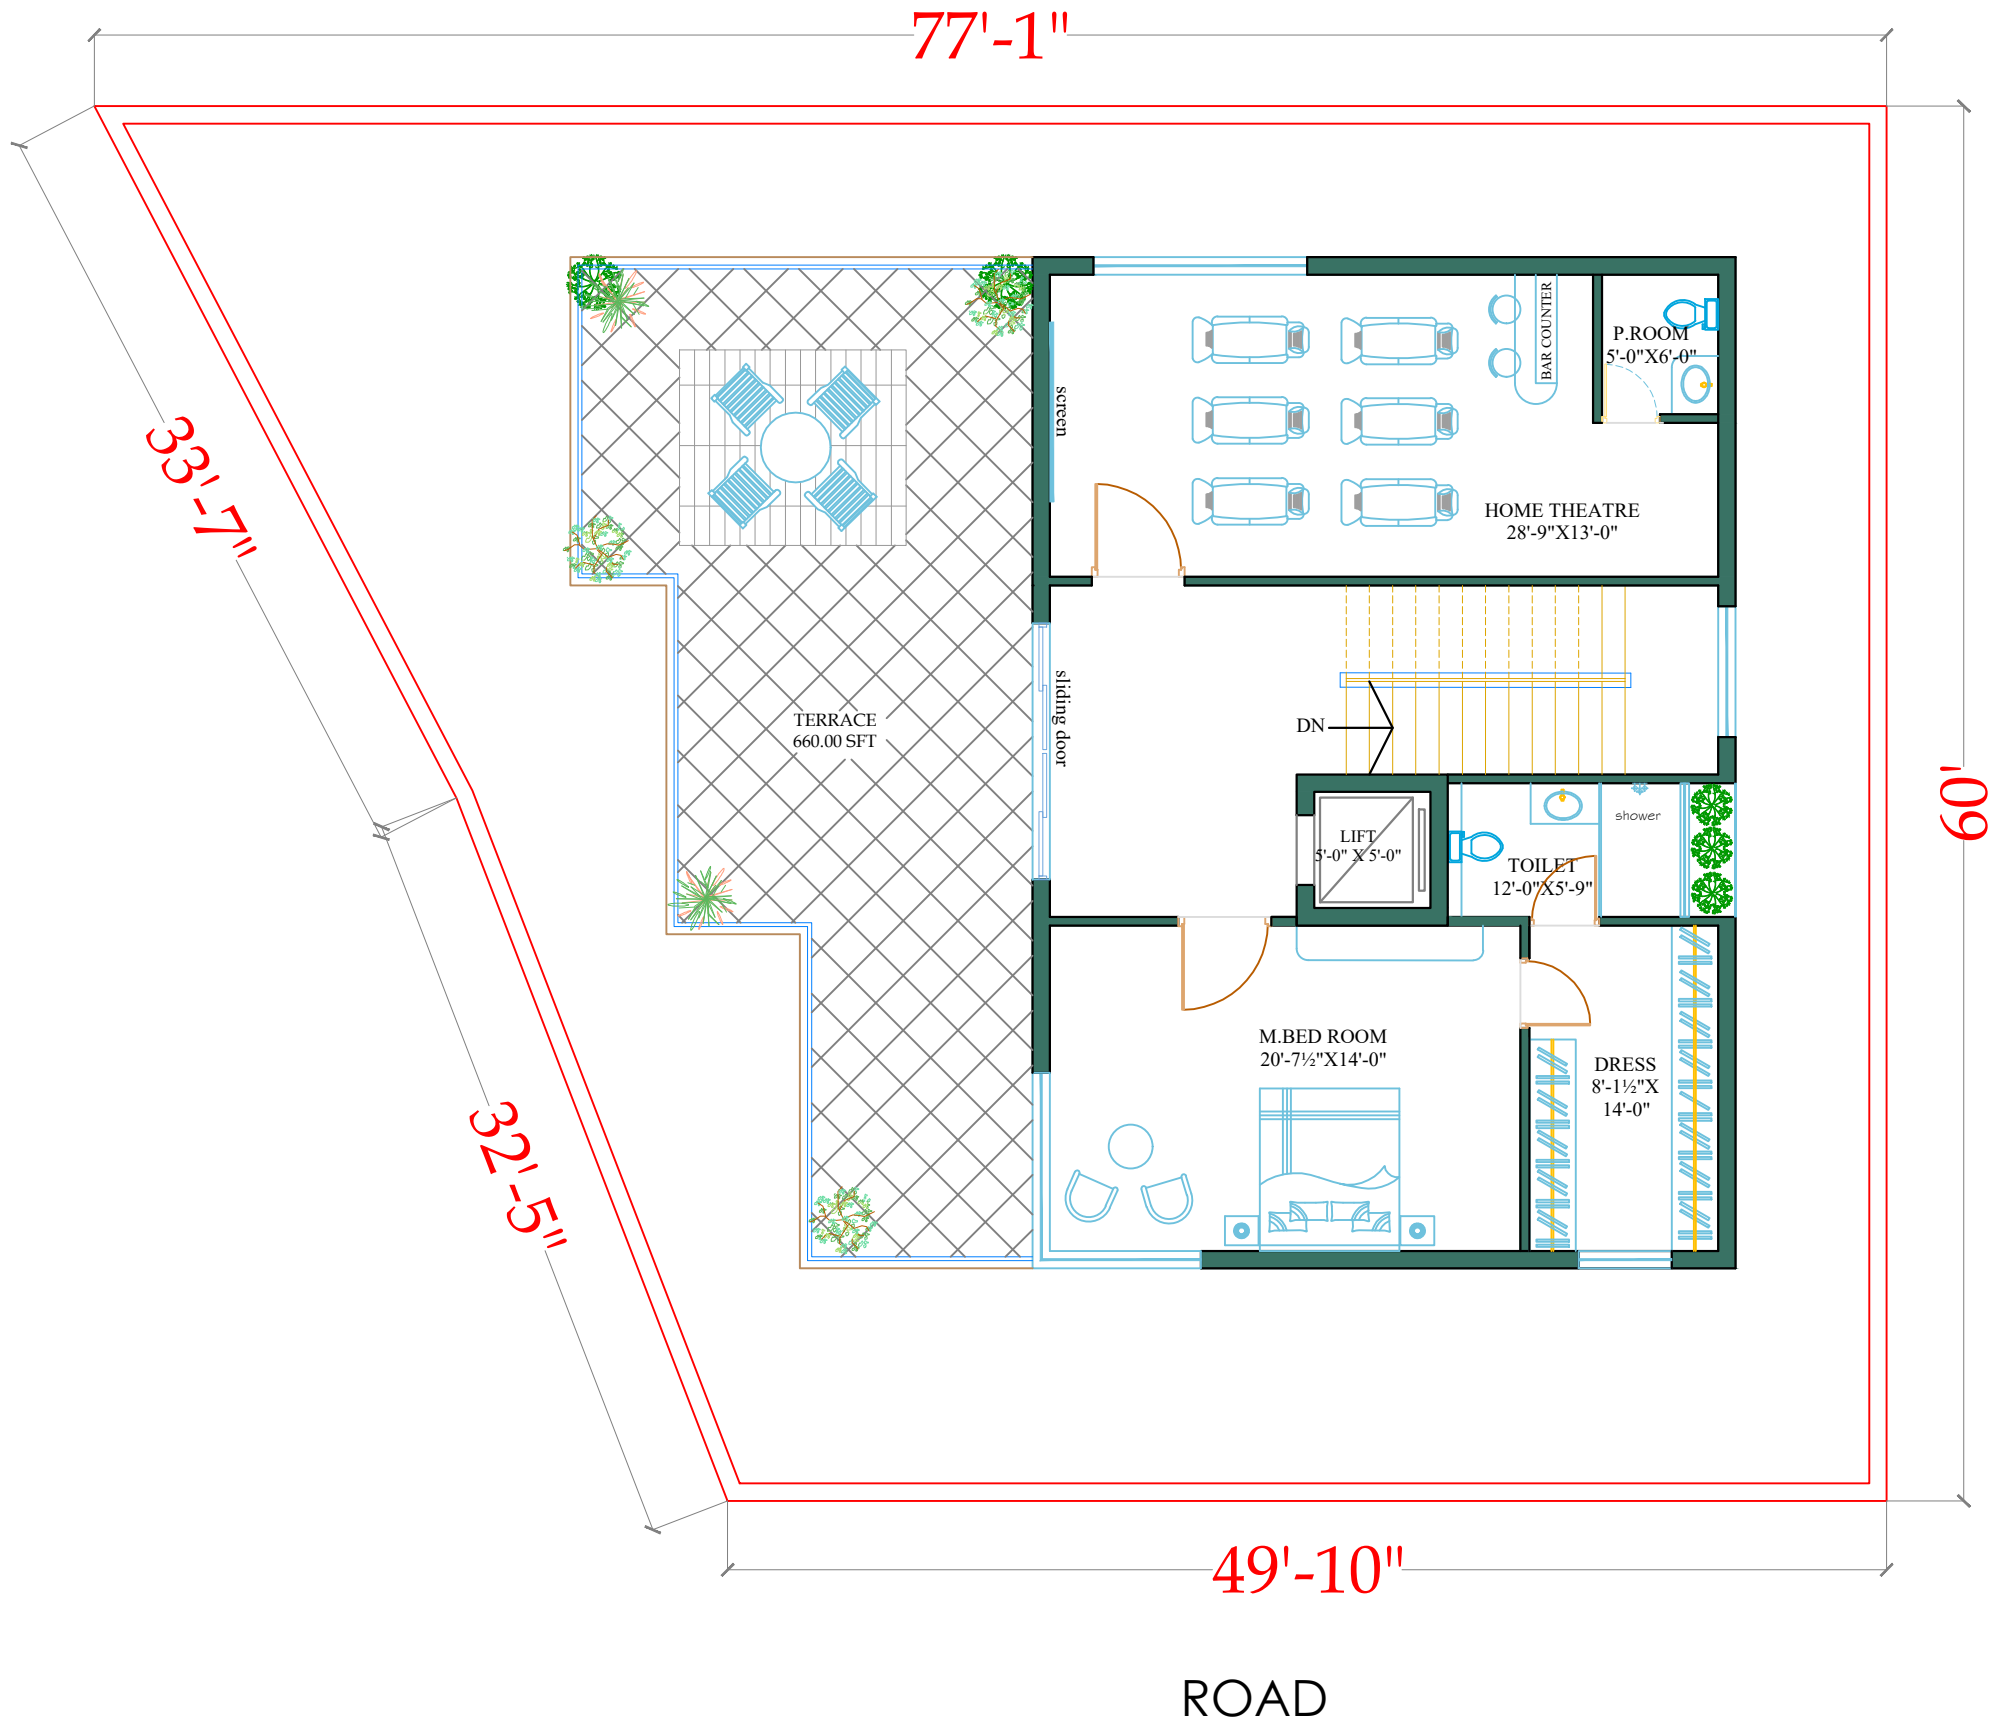

SECOND FLOOR PLAN

CLIENT:	PROJECT: 416 SQ.YDS - WEST FACING VILLA	TITLE: CONCEPTUAL DRAWINGS	REVISION NO:	NORTH	DRAWN: LAKSHMI DURGA
	LOCATION: THUKKUGUDA	SUB TITLE: SECOND FLOOR			CHECKED: Ar.Shruthi
					SCALE: N.T.S.
					DATE: 08.02.24

8-2-692, BANJARA HILLS, ROAD NO.12, HYDERABAD, Phone: 2322261, 23316428, E-mail: sudhiraassociates2002@yahoo.com