

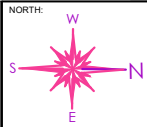


EAST FACING VILLA 300 SQ.YDS

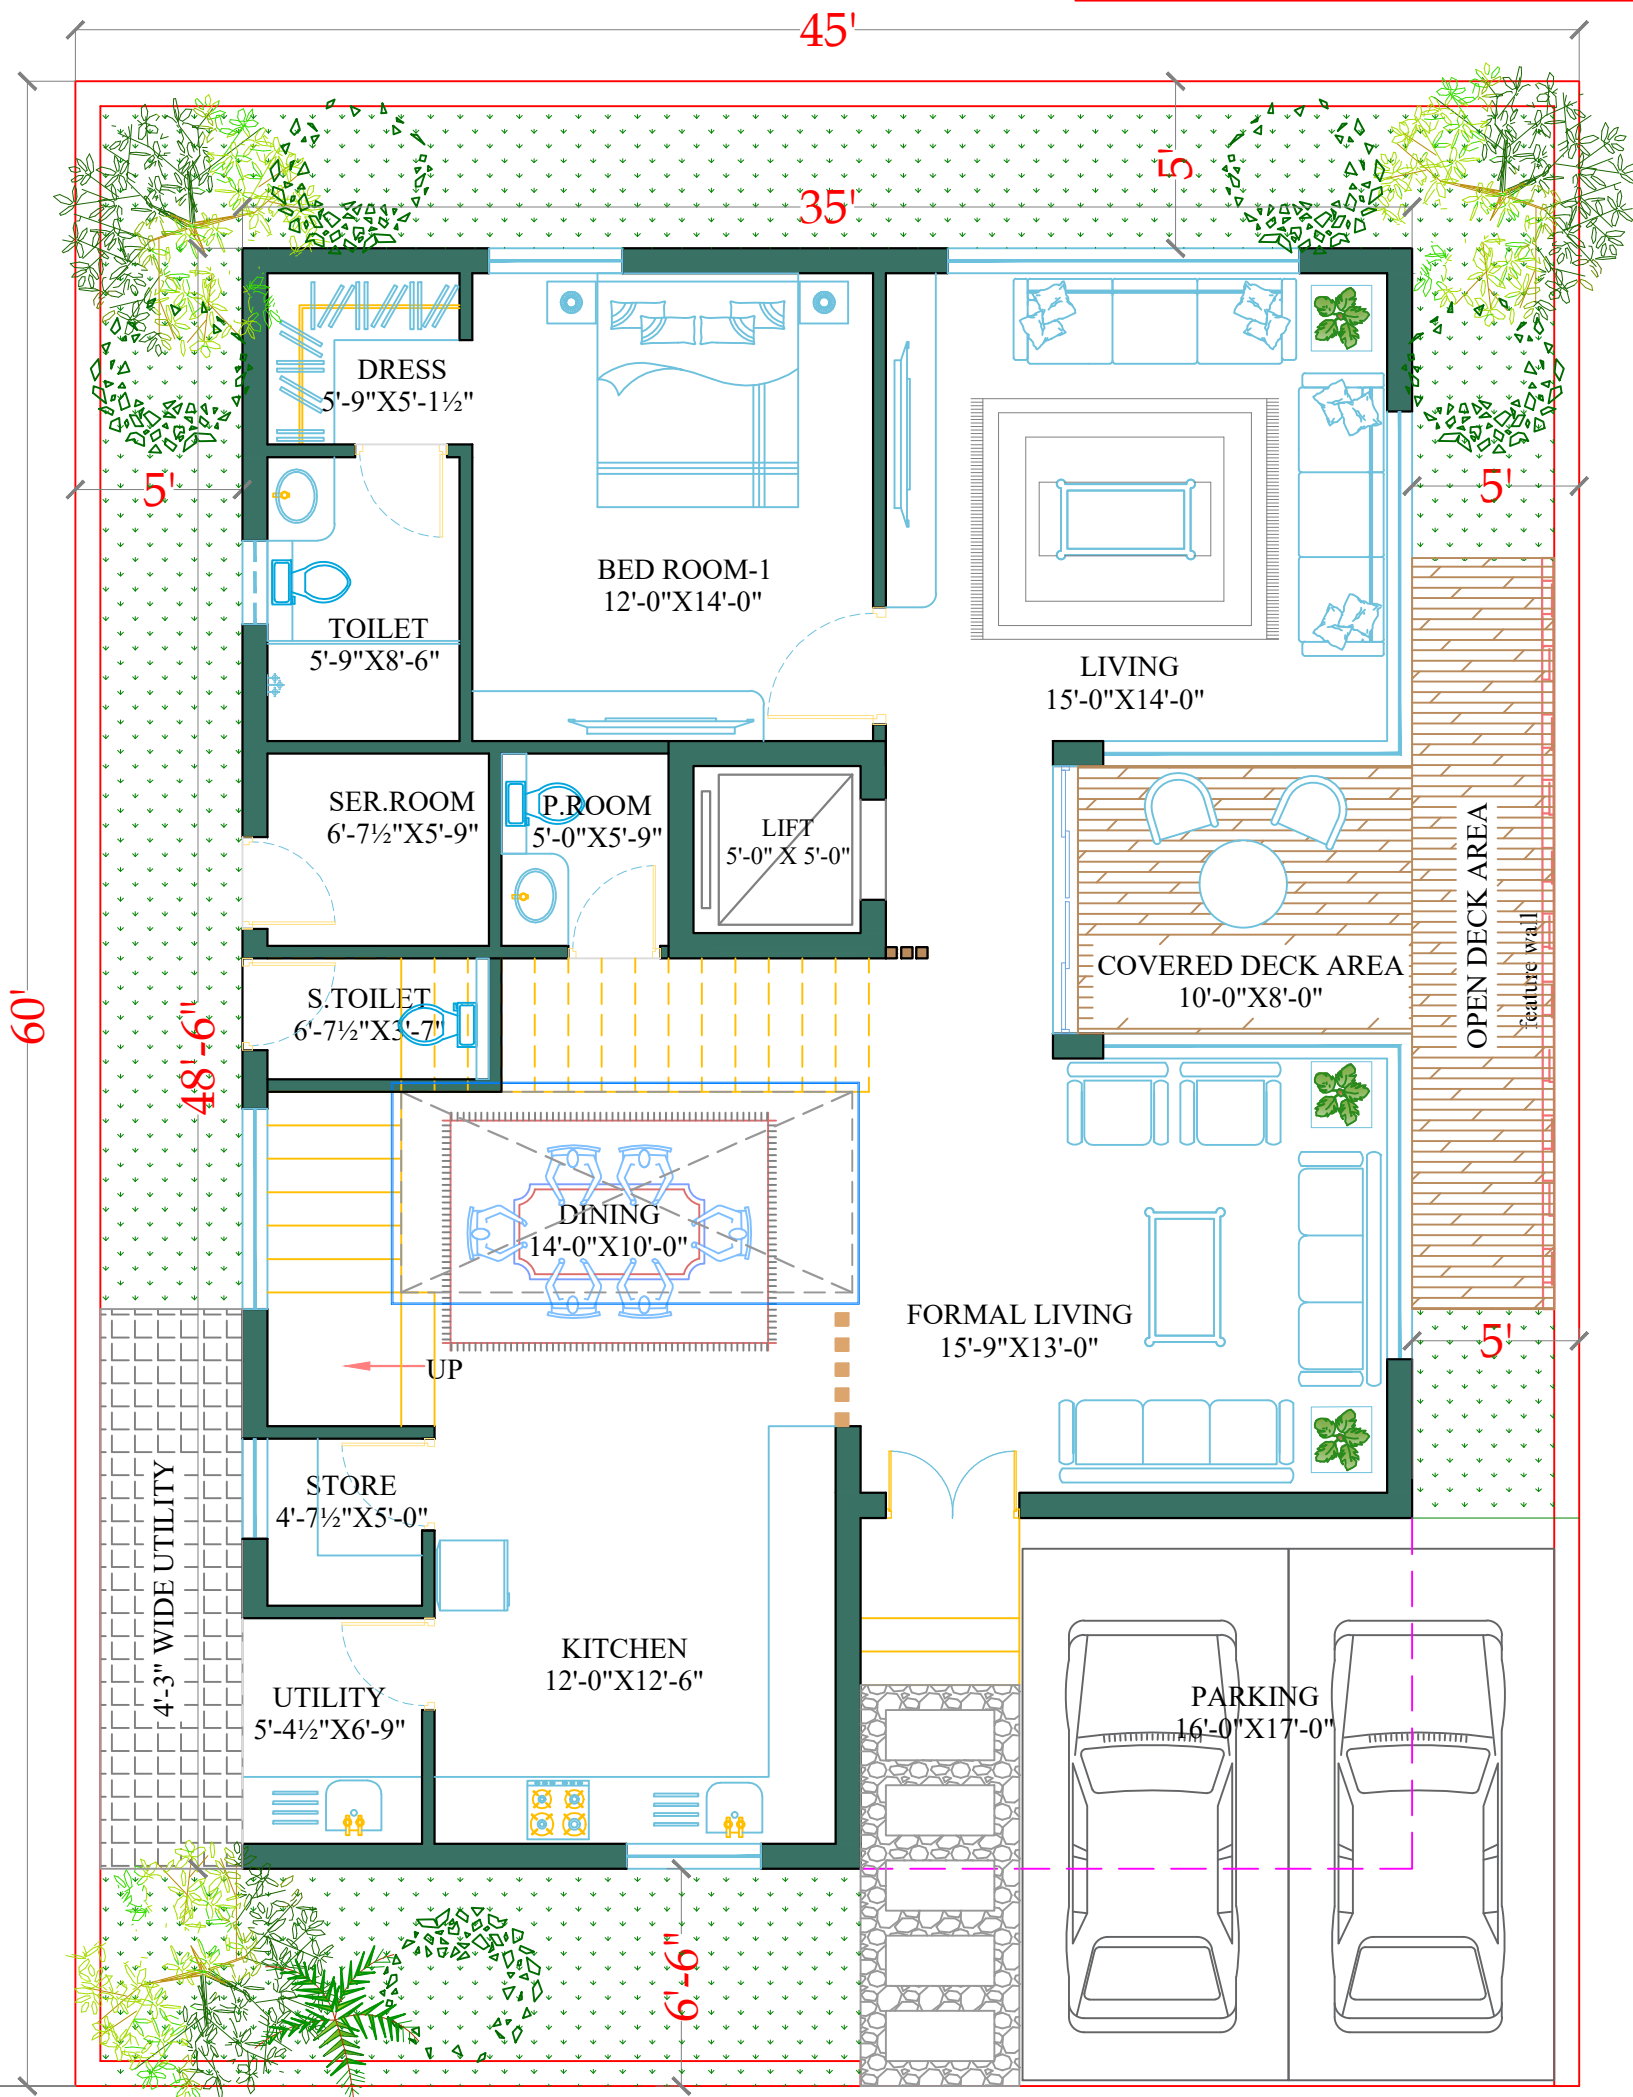


40' ROAD GROUND FLOOR

300 SQ.YDS - EAST VILLA AREA STATEMENT	
Floors	SFT
Ground Floor	1697.50
First Floor	1697.50
Second Floor	1009.10
TOTAL AREA	4404.10

CLIENT:	PROJECT: 300 SQ.YDS - EAST FACING VILLA	TITLE: CONCEPTUAL DRAWINGS	REVISION NO:	NORTH	DRAWN: Kishore	 Sudhir Associates <small>Architects Interior Designers</small> <small>8-2-692, BANJARA HILLS, ROAD NO.12, HYDERABAD, Phone: 2332261, 23318428, E-mail: sudhirassociates2002@yahoo.com</small>
	LOCATION: THUKKUGUDA	SUB TITLE: GROUND FLOOR			CHECKED: NAIDU	
					SCALE: N.T.S.	
					DATE: 09.02.24	


EAST FACING VILLA 300 SQ.YDS

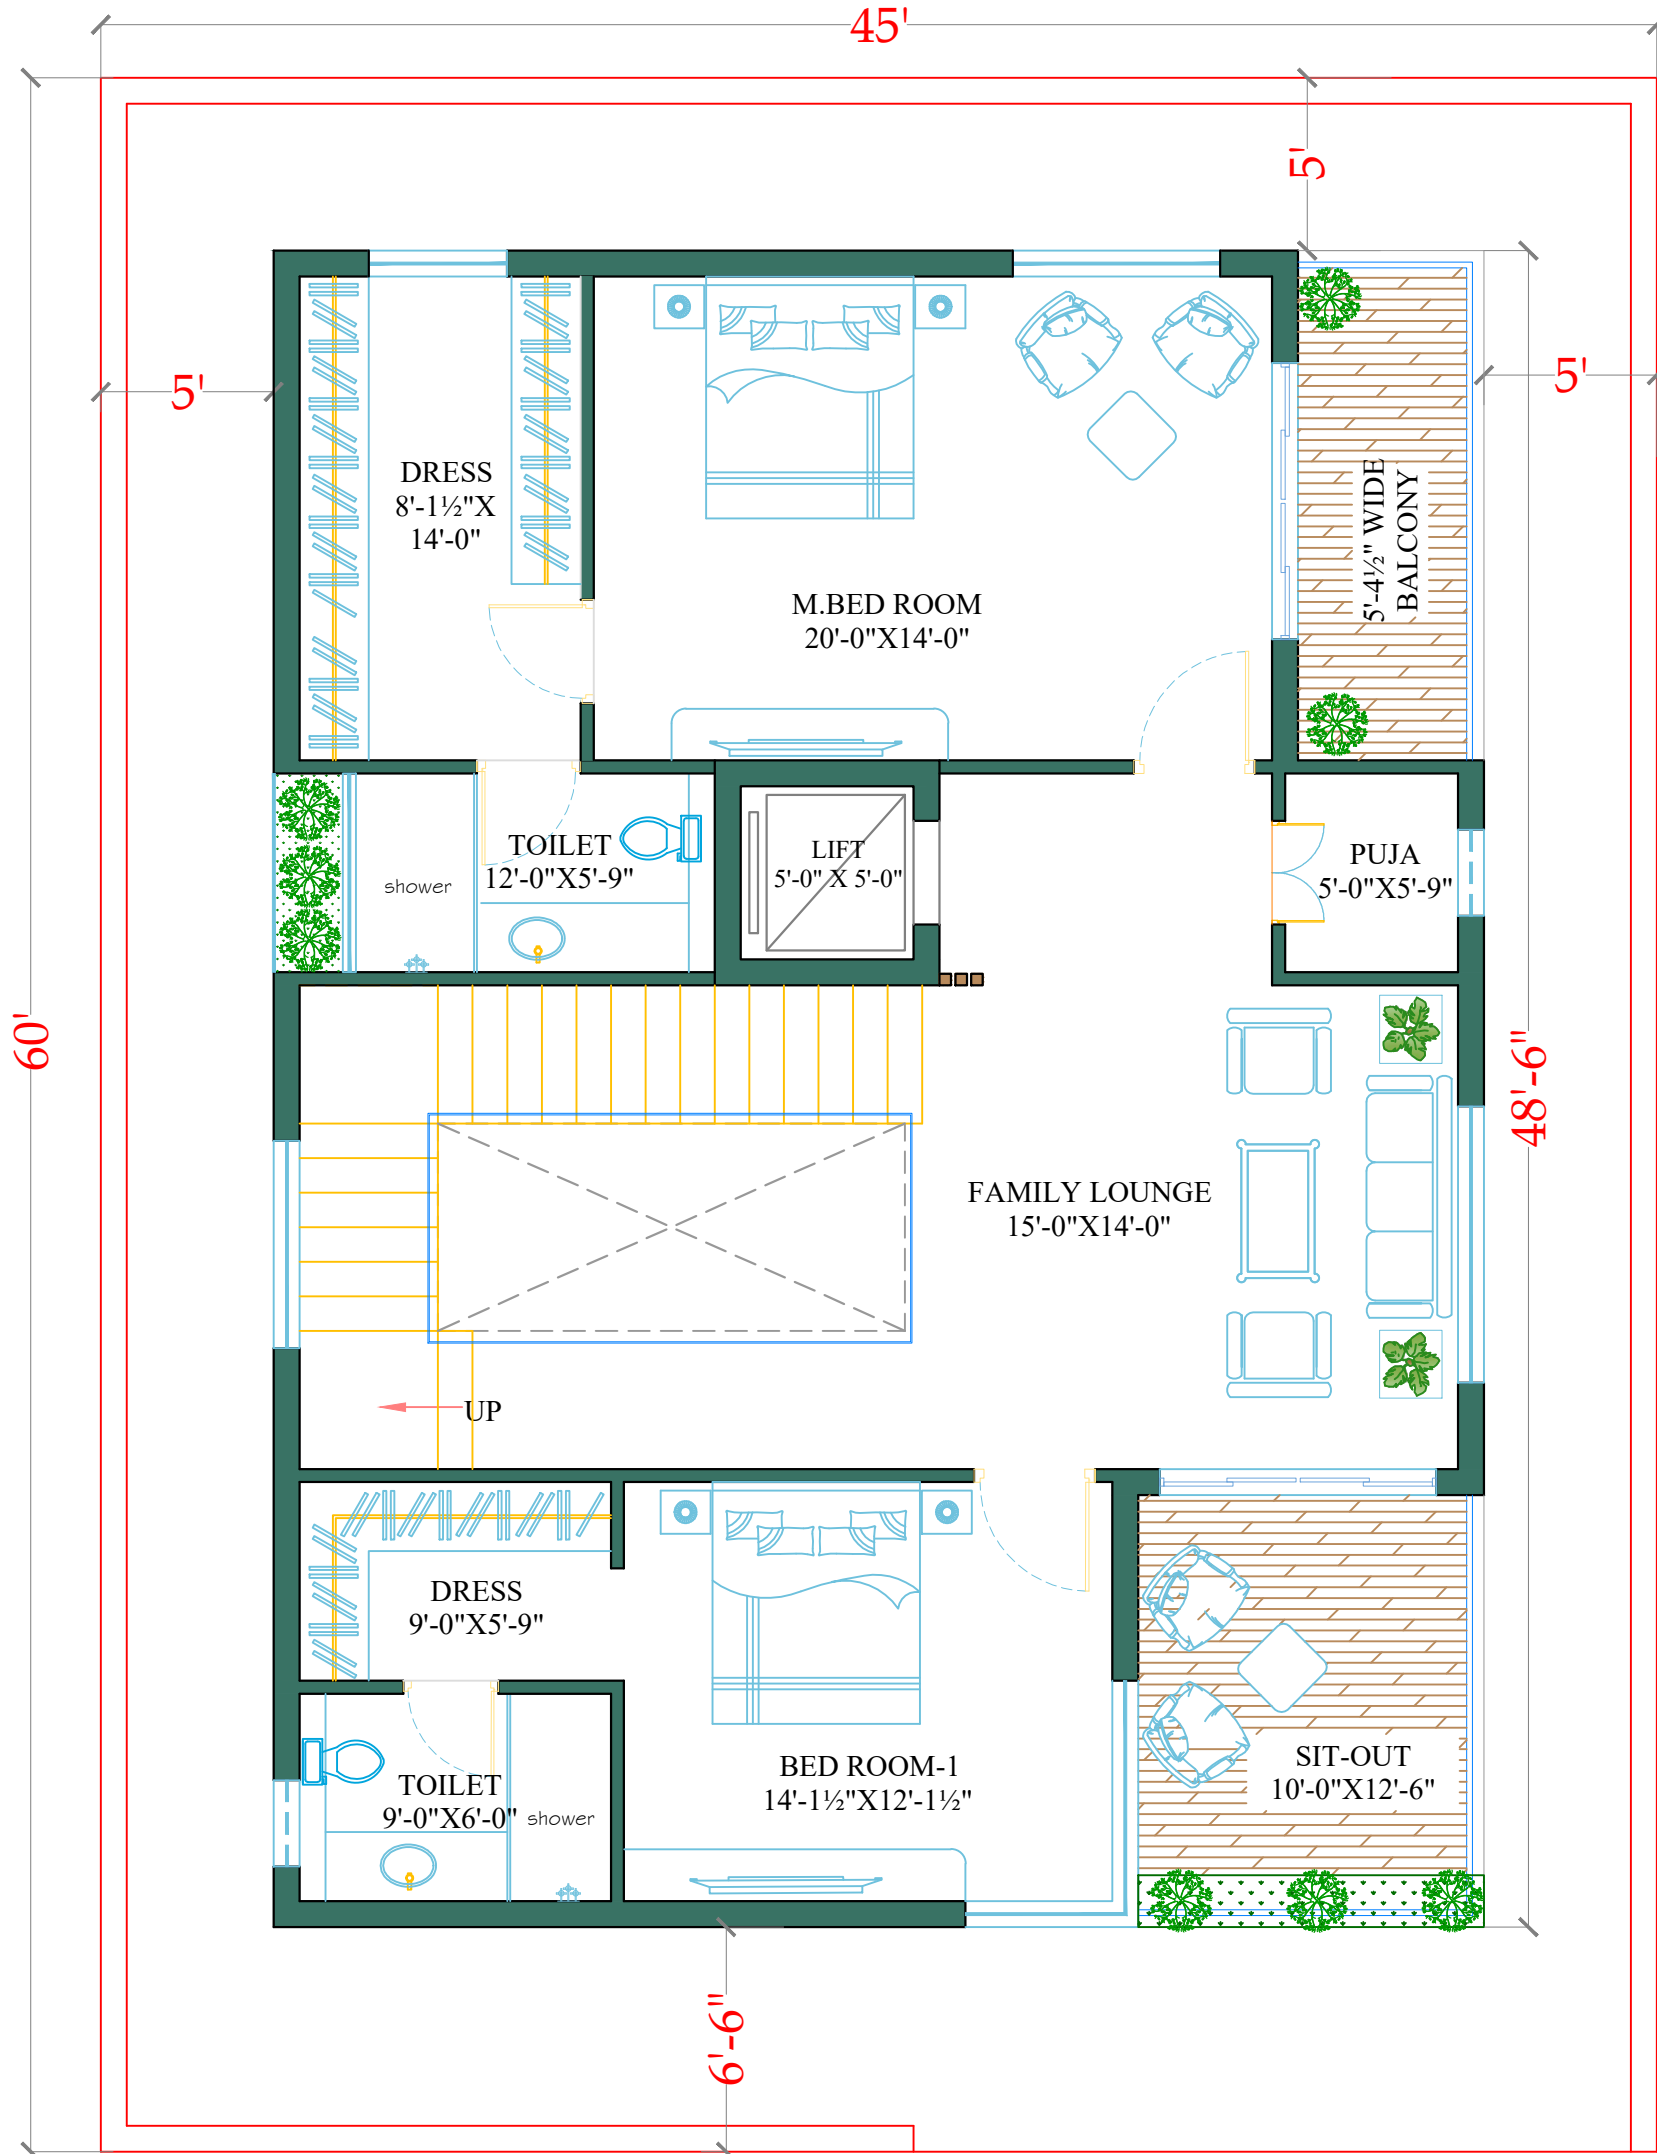

40' ROAD FIRST FLOOR

CLIENT:	PROJECT:	300 SQ.YDS - EAST FACING VILLA	TITLE:	CONCEPTUAL DRAWINGS	REVISION NO:		DRAWN	Kishore	<p>Sudhir Associates Architects Interior Designers 8-2-692, BANJARA HILLS, ROAD NO.12, HYDRABAD, Phone: 2333204, 23316428 E-mail: sudhirassociates2002@yahoo.com</p>
	LOCATION:	THUKKUGUDA	SUB TITLE:	FIRST FLOOR	DATE		09.02.24		
						CHECKED	NAIDU		
						SCALE	N.T.S.		

EAST FACING VILLA 300 SQ.YDS

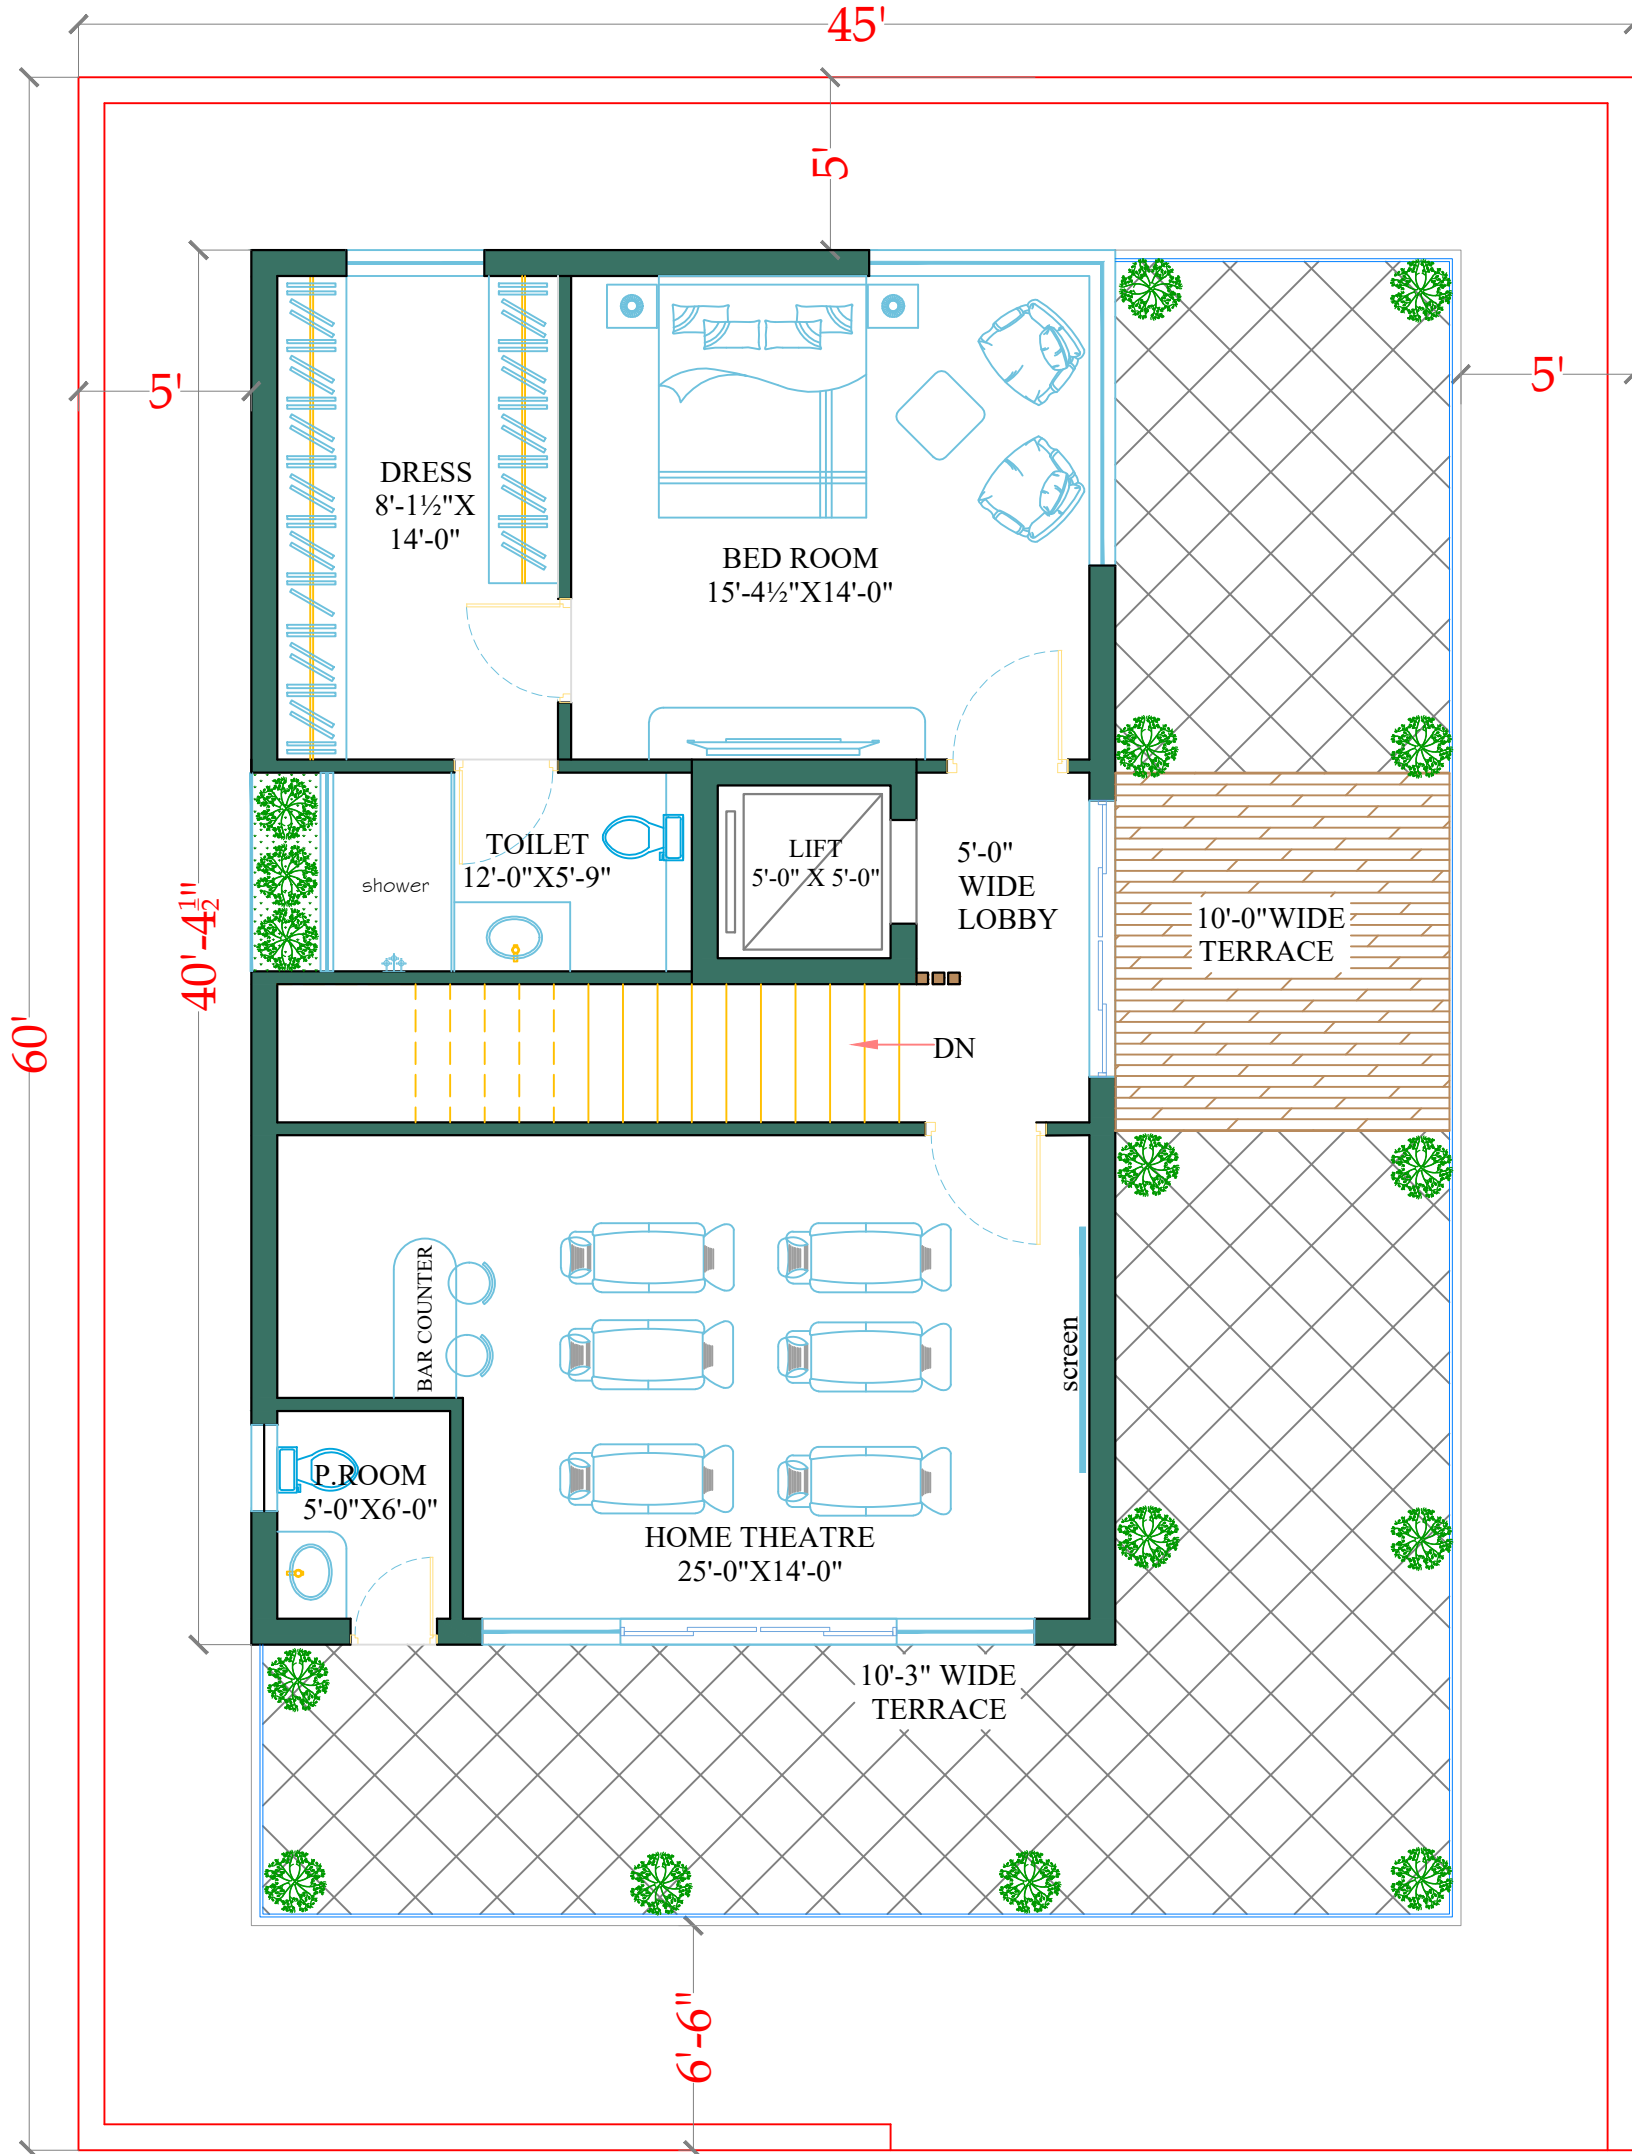

40' ROAD

SECOND FLOOR

CLIENT:	PROJECT: 300 SQ.YDS - EAST FACING VILLA	TITLE: CONCEPTUAL DRAWINGS	REVISION NO:	NORTH: 	DRAWN: Kishore
	LOCATION: THUKKUGUDA	SUB TITLE: SECOND FLOOR- OPTION -1			CHECKED: NAIDU
					SCALE: N.T.S.
					DATE: 09.02.24



Sudhir Associates
Architects Interior Designers
8-2-692, BANJARA HILLS, ROAD NO.12
HYDERABAD, Phone: 2332361, 23316428
E-mail: sudhirassociates2002@yahoo.com