


EAST FACING VILLA 460 SQ.YDS

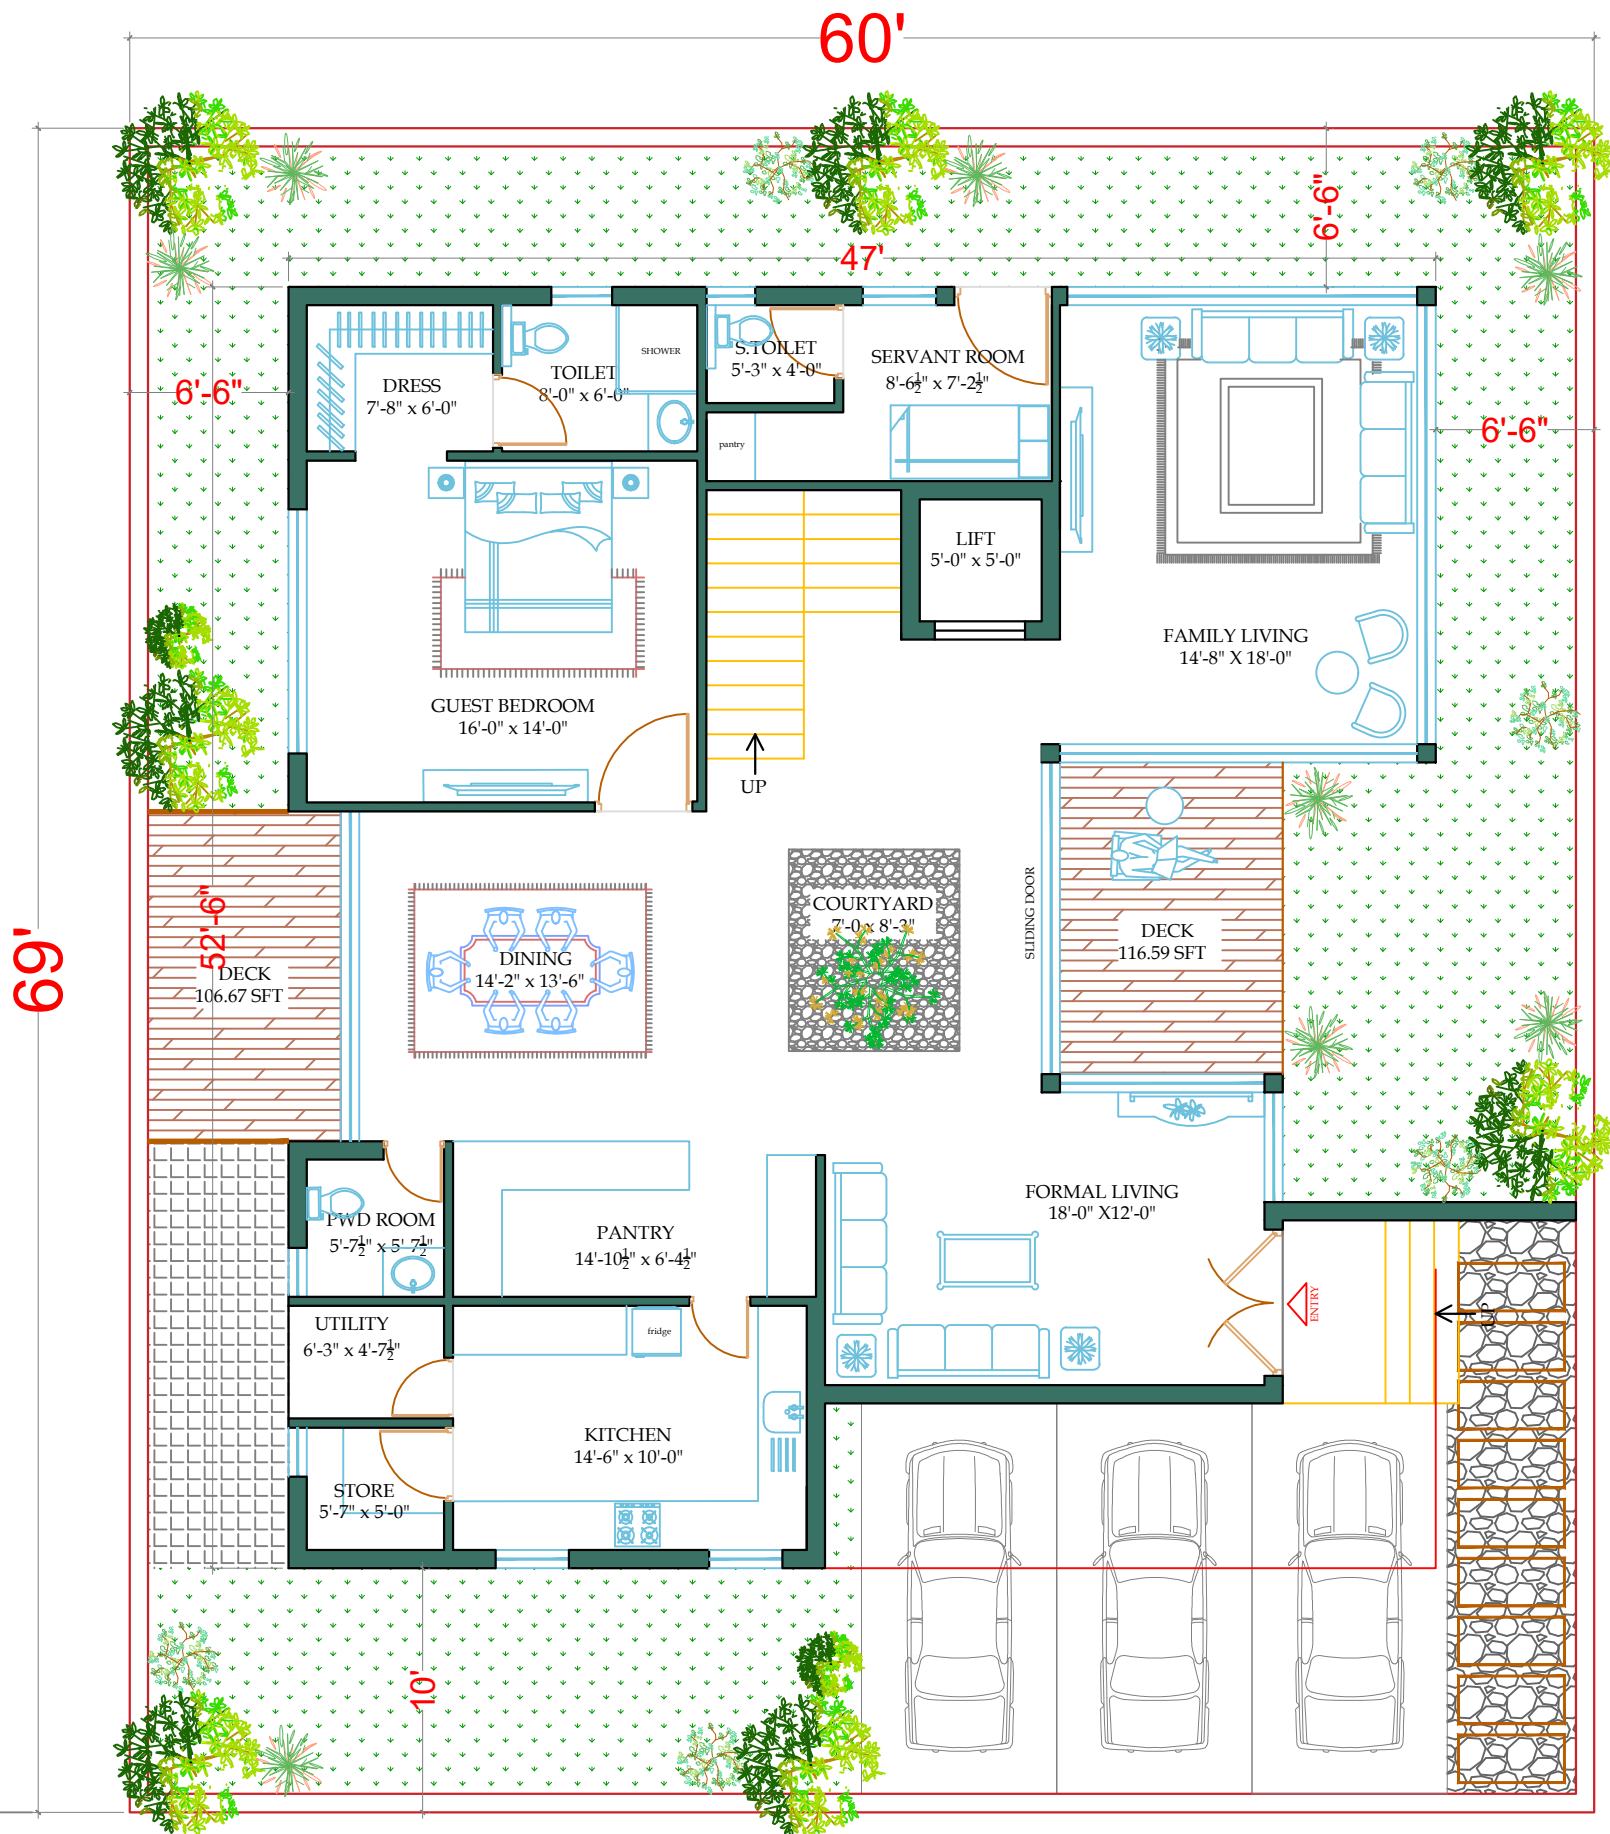

40' ROAD

GROUND FLOOR


option-1

460 SQ.YDS -EAST VILLA AREA STATEMENT	
Floors	SFT
Ground Floor	2410.31
First Floor	2410.31
Second Floor	1656.87
TOTAL AREA	6477.49


CLIENT:	PROJECT: 460 SQ.YDS - EAST FACING VILLA	TITLE: CONCEPTUAL DRAWINGS	REVISION NO:	NORTH:	DRAWN: Charitha
LOCATION: THUKKUGUDA	SUB TITLE: GROUND FLOOR				CHECKED: Ar.Shruthi
					SCALE: N.T.S.
					DATE: 07.02.24

Sudhir Associates
 Architects Interior Designers
 8-2-692, BANJARA HILLS, ROAD NO.12,
 HYDERABAD, Ph: 2323261, 2316428
 E-mail: sudhirassociates2002@yahoo.com


EAST FACING VILLA 460 SQ.YDS

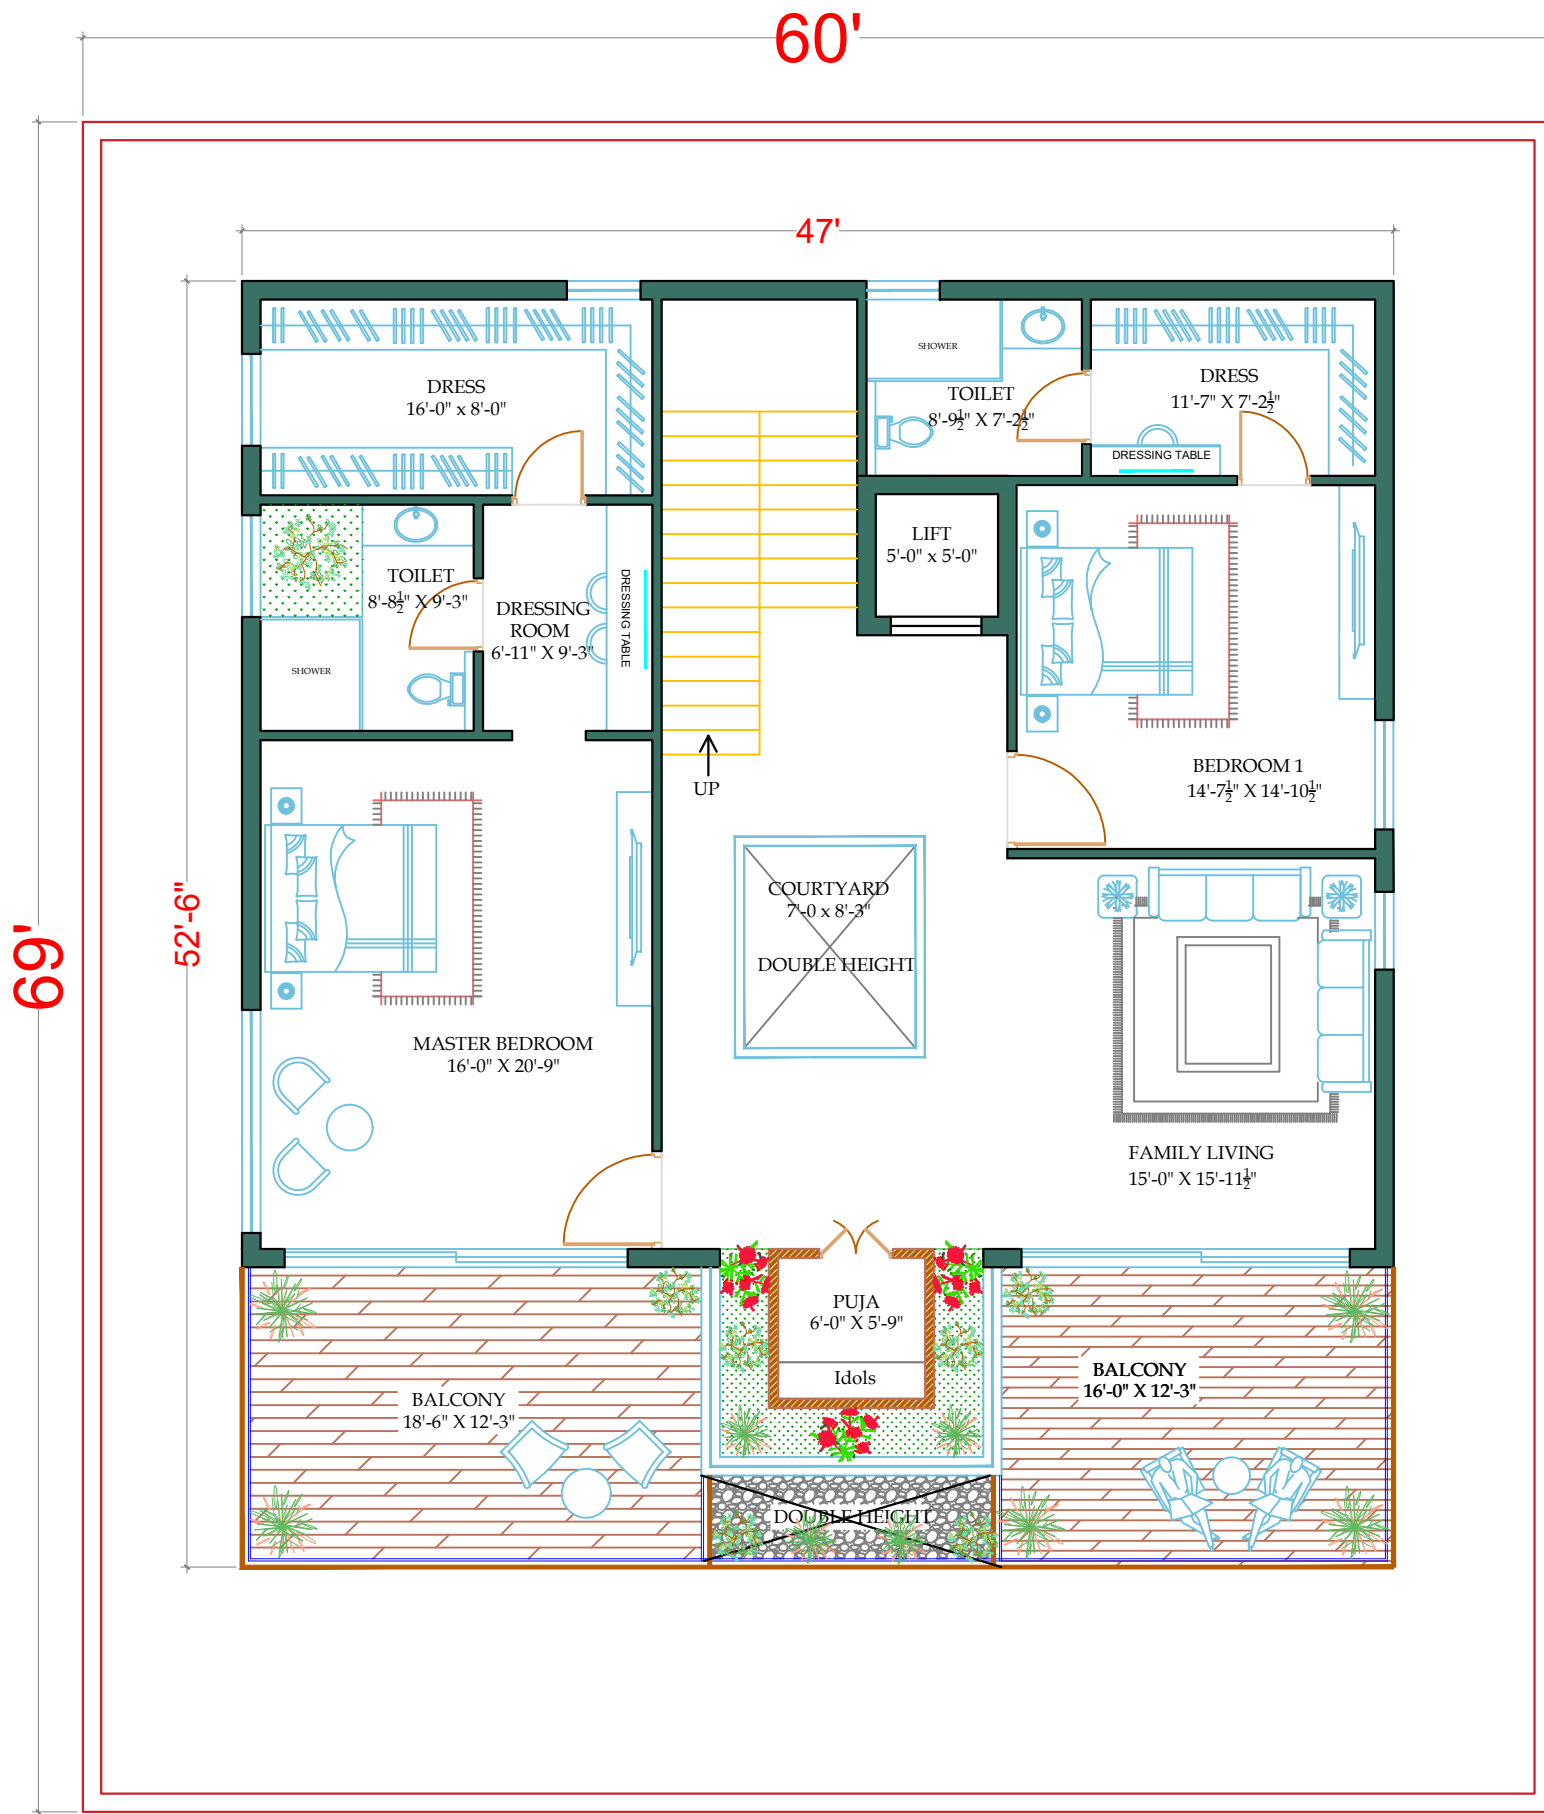

FIRST FLOOR

CLIENT:	PROJECT: 460 SQ.YDS - EAST FACING VILLA	TITLE: CONCEPTUAL DRAWINGS	REVISION NO:	NORTH:	DRAWN: Charitha	 Sudhir Associates <small>Architects Interior Designers 8-2-692, BANJARA HILLS, ROAD NO.12, HYDERABAD, Phone: 23323261, 23316428 E-mail: sudhirassociates2002@yahoo.com</small>
	LOCATION: THUKKUGUDA	SUB TITLE: FIRST FLOOR		CHECKED: Ar.Shruthi		
				SCALE: N.T.S.		
				DATE: 07.02.24		

EAST FACING VILLA 460 SQ.YDS

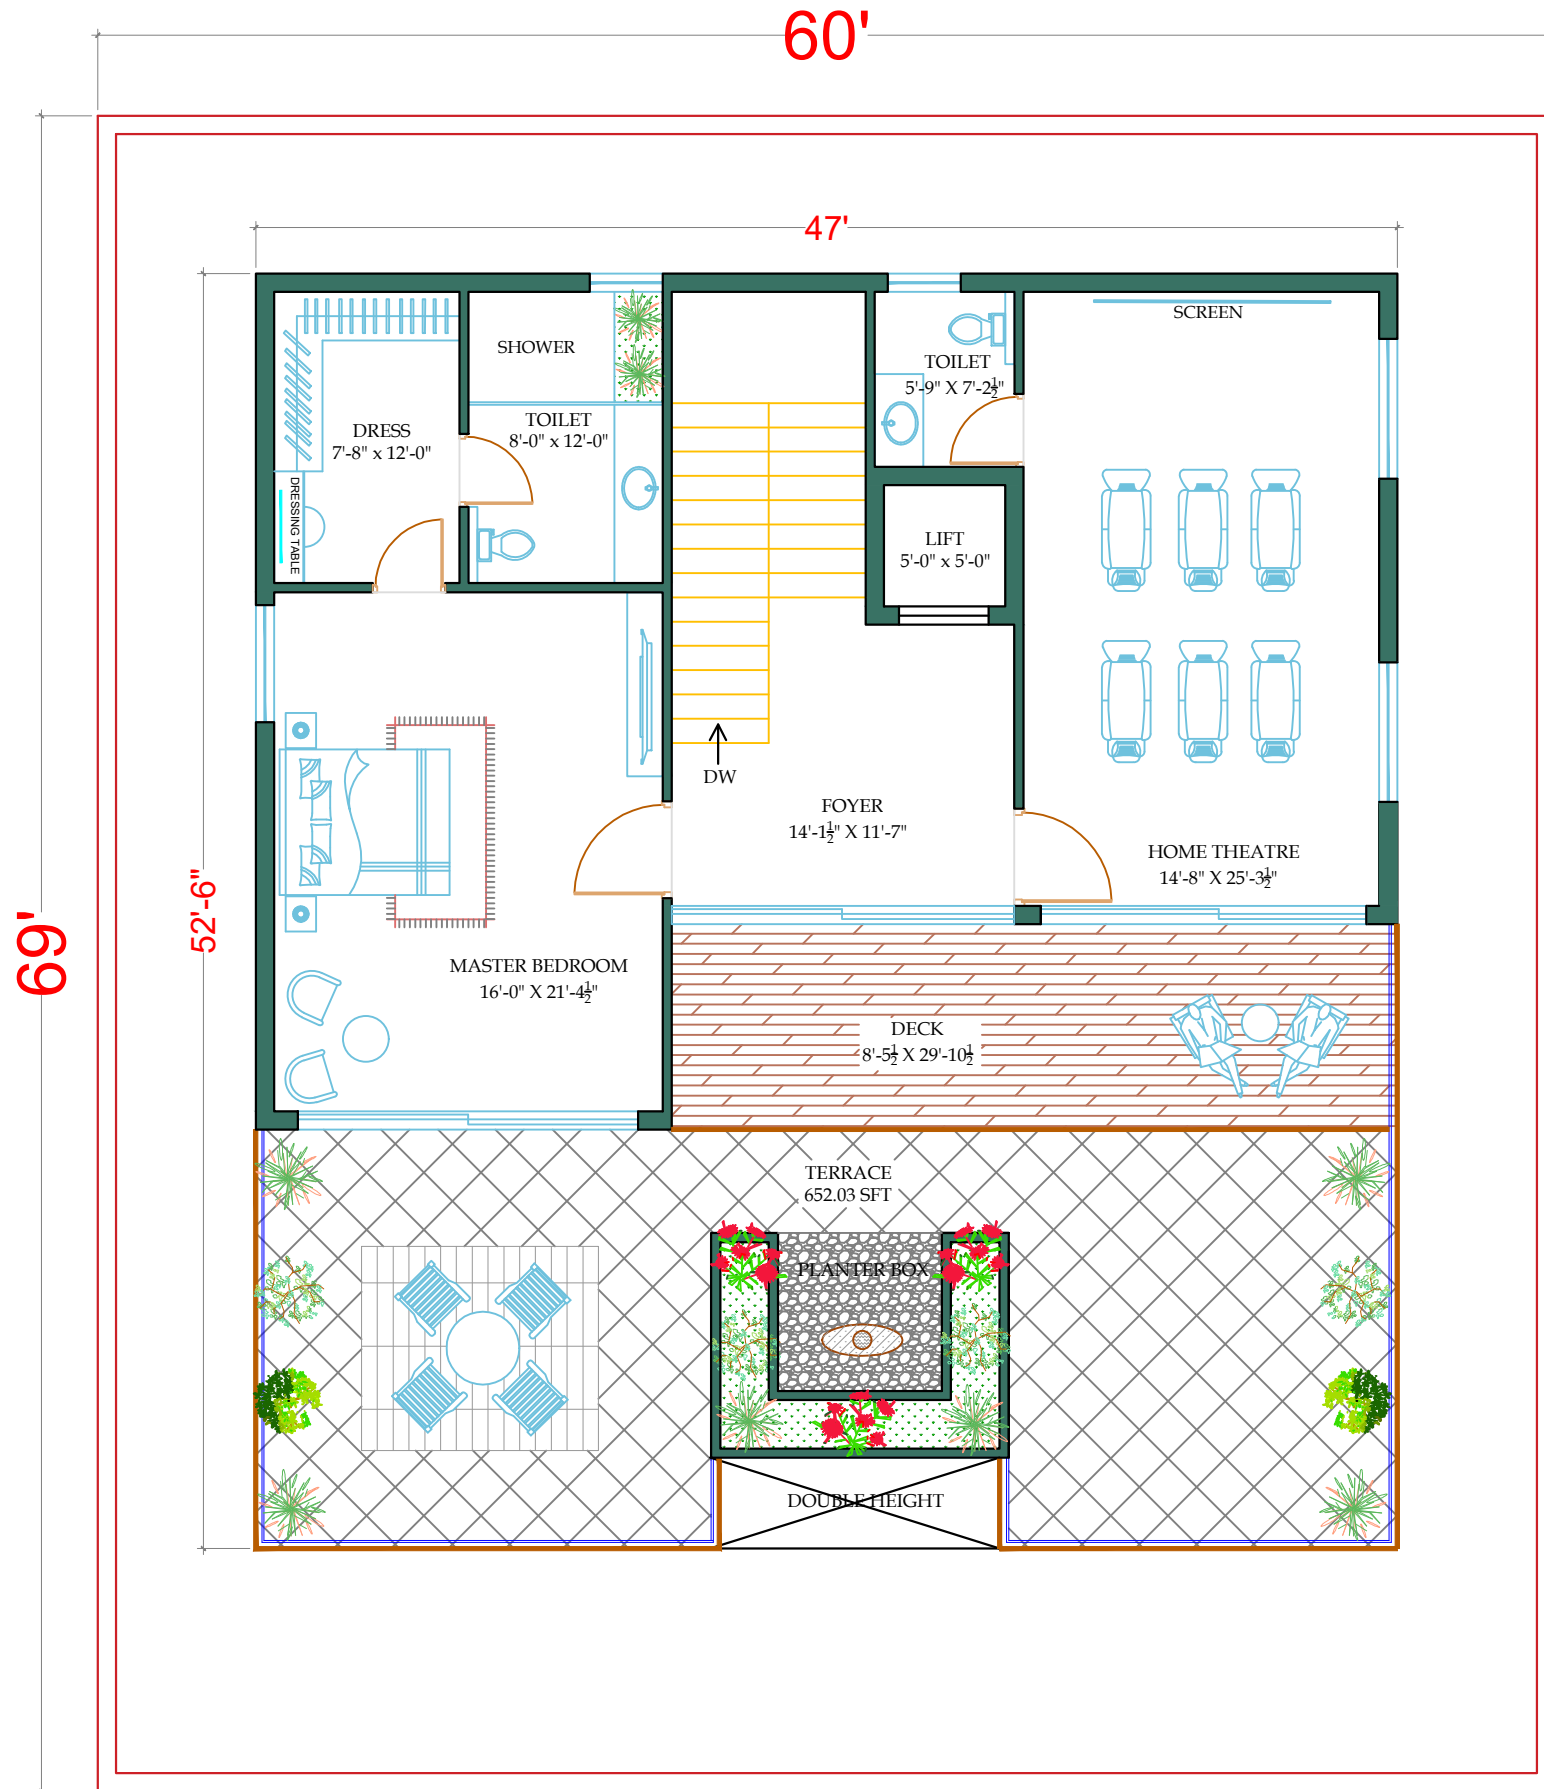

SECOND FLOOR

CLIENT:	PROJECT:	460 SQ.YDS - EAST FACING VILLA	TITLE:	CONCEPTUAL DRAWINGS	REVISION NO:	NORTH: 	DRAWN	Charitha
	LOCATION:	THUKKUGUDA	SUB TITLE:	SECOND FLOOR			CHECKED	Ar.Shruthi
							SCALE	N.T.S.
							DATE	07.02.24



Sudhir Associates

Architects - Interior Designers
8-2-602, BANJARA HILLS, ROAD NO.12,
HYDERABAD, Phone: 2325261, 23316428
E-mail: sudhirassociates2002@yahoo.com